


ALL DIMENSIONS ARE IN MILLIMETRES UNLESS OTHERWISE STATED DO NOT SCALE FROM THIS DRAWING

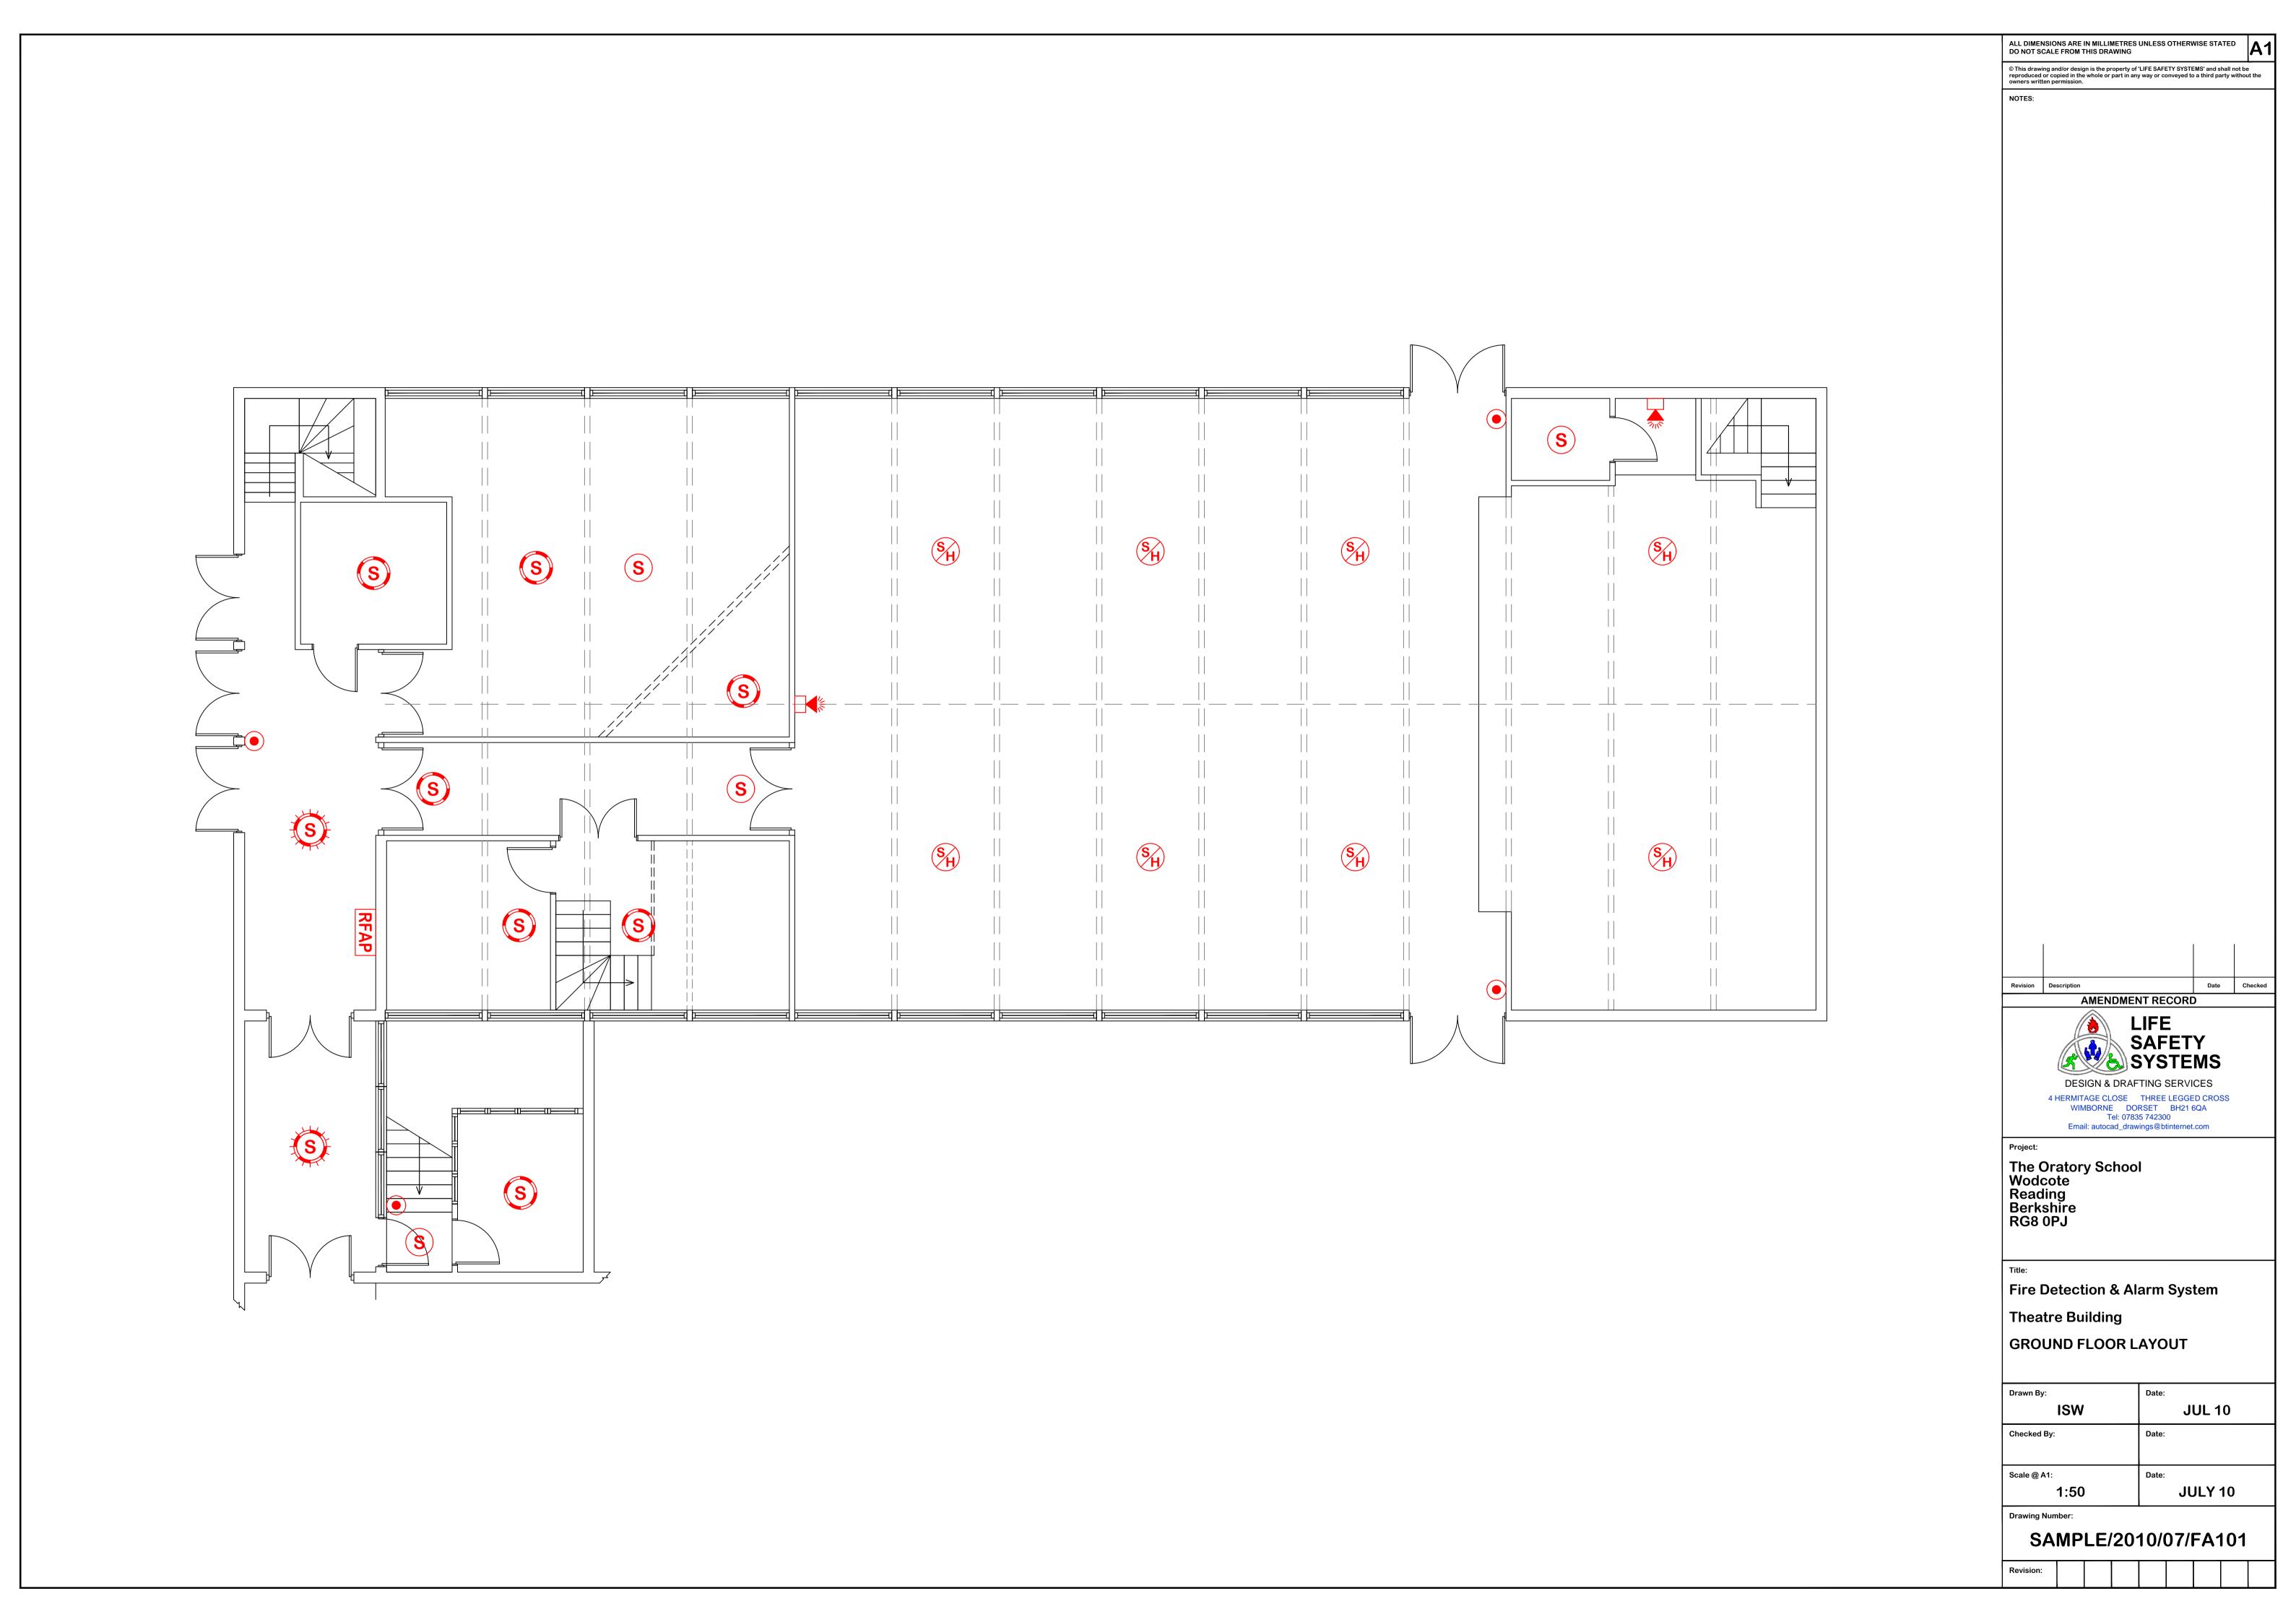







ALL DIMENSIONS ARE IN MILLIMETRES UNLESS OTHERWISE STATED DO NOT SCALE FROM THIS DRAWING © This drawing and/or design is the property of 'LIFE SAFETY SYSTEMS' and shall not be reproduced or copied in the whole or part in any way or conveyed to a third party without the owners written permission. Fire Alarm FAP Indicator Control Panel **Repeater Indicator Control Panel** Smoke Detector/Sensor **Heat Detector/Sensor** Combined Smoke/Heat Detector/Sensor **Detector/Sensor Mounted Base Sounde** Detector/Sensor Base Sounder/Beacon **Manual Call Point Alarm Sounder** Combined Sounder/Beacon Sensor/Detector Remote Visual Indicator Interface (Letter Denotes Type) Miscellaneous Unit/Interface **Beam Detector Transmitter Unit Beam Detector Receiver Unit** AMENDMENT RECORD LIFE SAFETY SAFETY SYSTEMS DESIGN & DRAFTING SERVICES 4 HERMITAGE CLOSE THREE LEGGED CROSS WIMBORNE DORSET BH21 6QA Tel: 07835 742300 Email: autocad_drawings@btinternet.com

THe Oratory School Woodcote Reading Berkshire RG8 0PJ

Proposed Replacement Fire Detection & Alarm System Upgrade Morey Building

GROUND FLOOR

Drawn By:	Date:
ISW	JULY 10
Checked By:	Date:
Scale @ A1:	Date:
1:100	JULY 10
	·



ALL DIMENSIONS ARE IN MILLIMETRES UNLESS OTHERWISE STATED DO NOT SCALE FROM THIS DRAWING © This drawing and/or design is the property of 'LIFE SAFETY SYSTEMS' and shall not be reproduced or copied in the whole or part in any way or conveyed to a third party without the owners written permission. Fire Alarm FAP Indicator Control Panel **Repeater Indicator Control Panel** Smoke Detector/Sensor **Heat Detector/Sensor** Combined Smoke/Heat Detector/Sensor **Detector/Sensor Mounted Base Sounde** Detector/Sensor Base Sounder/Beacon **Manual Call Point Alarm Sounder Combined Sounder/Beacon** Sensor/Detector Remote Visual Indicator Interface (Letter Denotes Type) Miscellaneous Unit/Interface **Beam Detector Transmitter Unit Beam Detector Receiver Unit** AMENDMENT RECORD LIFE SAFETY SYSTEMS DESIGN & DRAFTING SERVICES 4 HERMITAGE CLOSE THREE LEGGED CROSS WIMBORNE DORSET BH21 6QA Tel: 07835 742300

Email: autocad_drawings@btinternet.com

THe Oratory School Woodcote Reading Berkshire RG8 0PJ

Proposed Replacement Fire Detection & Alarm System Upgrade Morey Building

FIRST FLOOR

Drawn By:	Date:
ISW	JULY 10
Checked By:	Date:
Scale @ A1:	Date:
1:100	JULY 10
· · · · · · · · · · · · · · · · · · ·	



ALL DIMENSIONS ARE IN MILLIMETRES UNLESS OTHERWISE STATED DO NOT SCALE FROM THIS DRAWING © This drawing and/or design is the property of 'LIFE SAFETY SYSTEMS' and shall not be reproduced or copied in the whole or part in any way or conveyed to a third party without the owners written permission. Fire Alarm FAP Indicator Control Panel **Repeater Indicator Control Panel** Smoke Detector/Sensor **Heat Detector/Sensor** Combined Smoke/Heat Detector/Sensor **Detector/Sensor Mounted Base Sounde** Detector/Sensor Base Sounder/Beacon **Manual Call Point Alarm Sounder** Combined Sounder/Beacon Sensor/Detector Remote Visual Indicator Interface (Letter Denotes Type) Miscellaneous Unit/Interface **Beam Detector Transmitter Unit Beam Detector Receiver Unit** AMENDMENT RECORD LIFE SAFETY



4 HERMITAGE CLOSE THREE LEGGED CROSS
WIMBORNE DORSET BH21 6QA
Tel: 07835 742300 Email: autocad_drawings@btinternet.com

THe Oratory School Woodcote Reading Berkshire RG8 0PJ

Proposed Replacement Fire Detection & Alarm System Upgrade Morey Building

SECOND FLOOR

Drawn By:	Date:
ISW	JULY 10
Checked By:	Date:
Scale @ A1:	Date:
1:100	JULY 10
	·



ALL DIMENSIONS ARE IN MILLIMETRES UNLESS OTHERWISE STATED DO NOT SCALE FROM THIS DRAWING © This drawing and/or design is the property of 'LIFE SAFETY SYSTEMS' and shall not be reproduced or copied in the whole or part in any way or conveyed to a third party without the owners written permission. Fire Alarm FAP Indicator Control Panel **Repeater Indicator Control Panel** Smoke Detector/Sensor **Heat Detector/Sensor** Combined Smoke/Heat Detector/Sensor **Detector/Sensor Mounted Base Sounde** Detector/Sensor Base Sounder/Beacon **Manual Call Point Alarm Sounder** Combined Sounder/Beacon Sensor/Detector Remote Visual Indicator Interface (Letter Denotes Type) Miscellaneous Unit/Interface **Beam Detector Transmitter Unit Beam Detector Receiver Unit** AMENDMENT RECORD LIFE SAFETY SYSTEMS DESIGN & DRAFTING SERVICES




THe Oratory School Woodcote Reading Berkshire RG8 0PJ


Proposed Replacement Fire Detection & Alarm System Upgrade Morey Building

THIRD FLOOR

Drawn By:	Date:
ISW	JULY 10
Checked By:	Date:
Scale @ A1:	Date:
1:100	JULY 10
	·

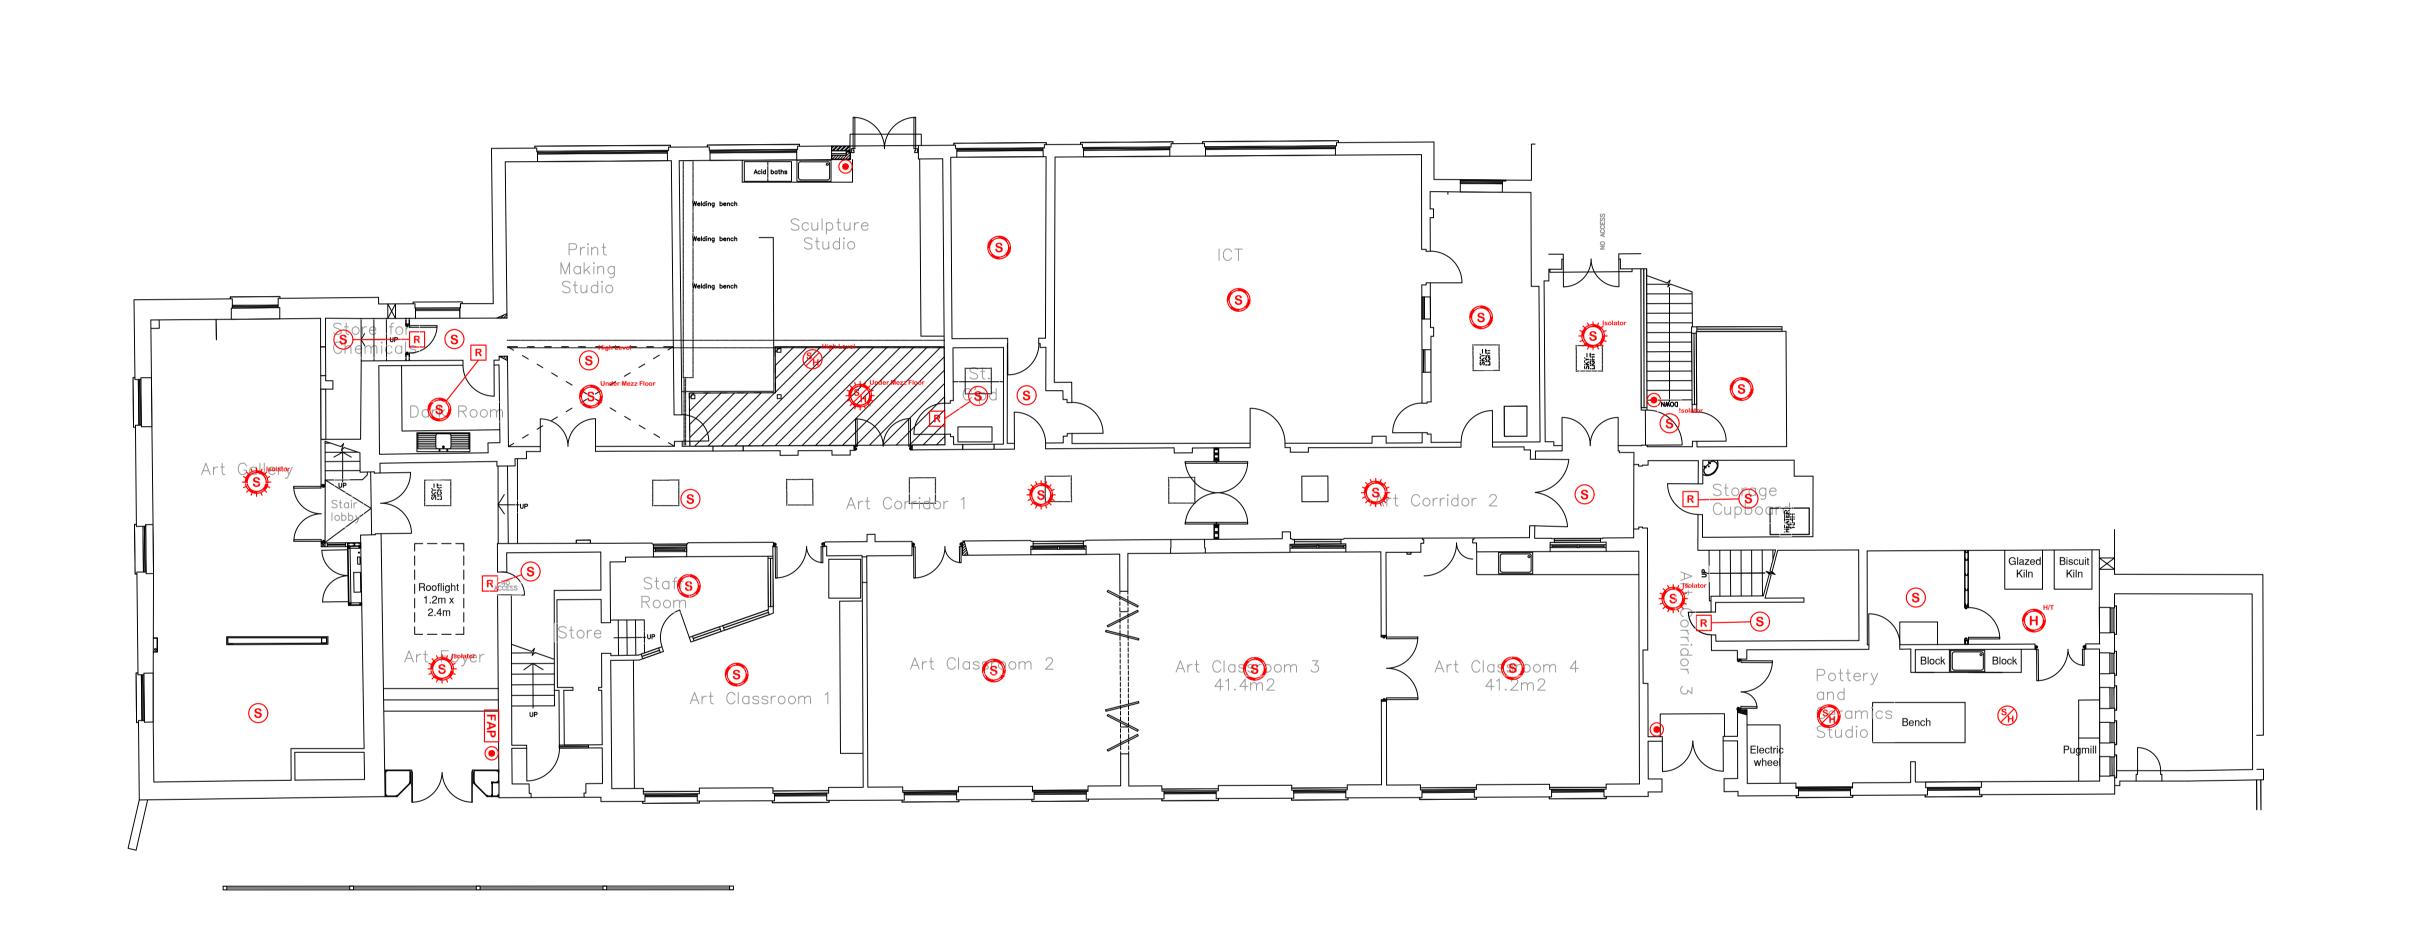

ALL DIMENSIONS ARE IN MILLIMETRES UNLESS OTHERWISE STATED DO NOT SCALE FROM THIS DRAWING © This drawing and/or design is the property of 'LIFE SAFETY SYSTEMS' and shall not be reproduced or copied in the whole or part in any way or conveyed to a third party without the owners written permission. Fire Alarm FAP Indicator Control Panel **Repeater Indicator Control Panel** Smoke Detector/Sensor Heat Detector/Sensor Combined Smoke/Heat Detector/Sensor **Detector/Sensor Mounted Base Sounde Detector/Sensor Base Sounder/Beacon Manual Call Point Alarm Sounder Combined Sounder/Beacon** Sensor/Detector Remote Visual Indicator Interface (Letter Denotes Type) Miscellaneous Unit/Interface **Beam Detector Transmitter Unit Beam Detector Receiver Unit**

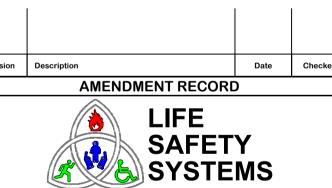

DESIGN & DRAFTING SERVICES 4 HERMITAGE CLOSE THREE LEGGED CROSS WIMBORNE DORSET BH21 6QA Tel: 07835 742300

Email: autocad_drawings@btinternet.com

The Oratory School Woodcote Reading Berkshire RG8 0PJ

Proposed Replacement Fire Detection & Alarm System Upgrade Tomlinson Building

GROUND FLOOR

Drawn By:	Date:
ISW	JULY 10
Checked By:	Date:
Scale @ A1:	Date:
1:100	JULY 10
· · · · · · · · · · · · · · · · · · ·	

