


JERSEY WARD (ROOF VOID)

WOODLANDS WARD (ROOF VOID)

GUERNSEY WARD (ROOF VOID)

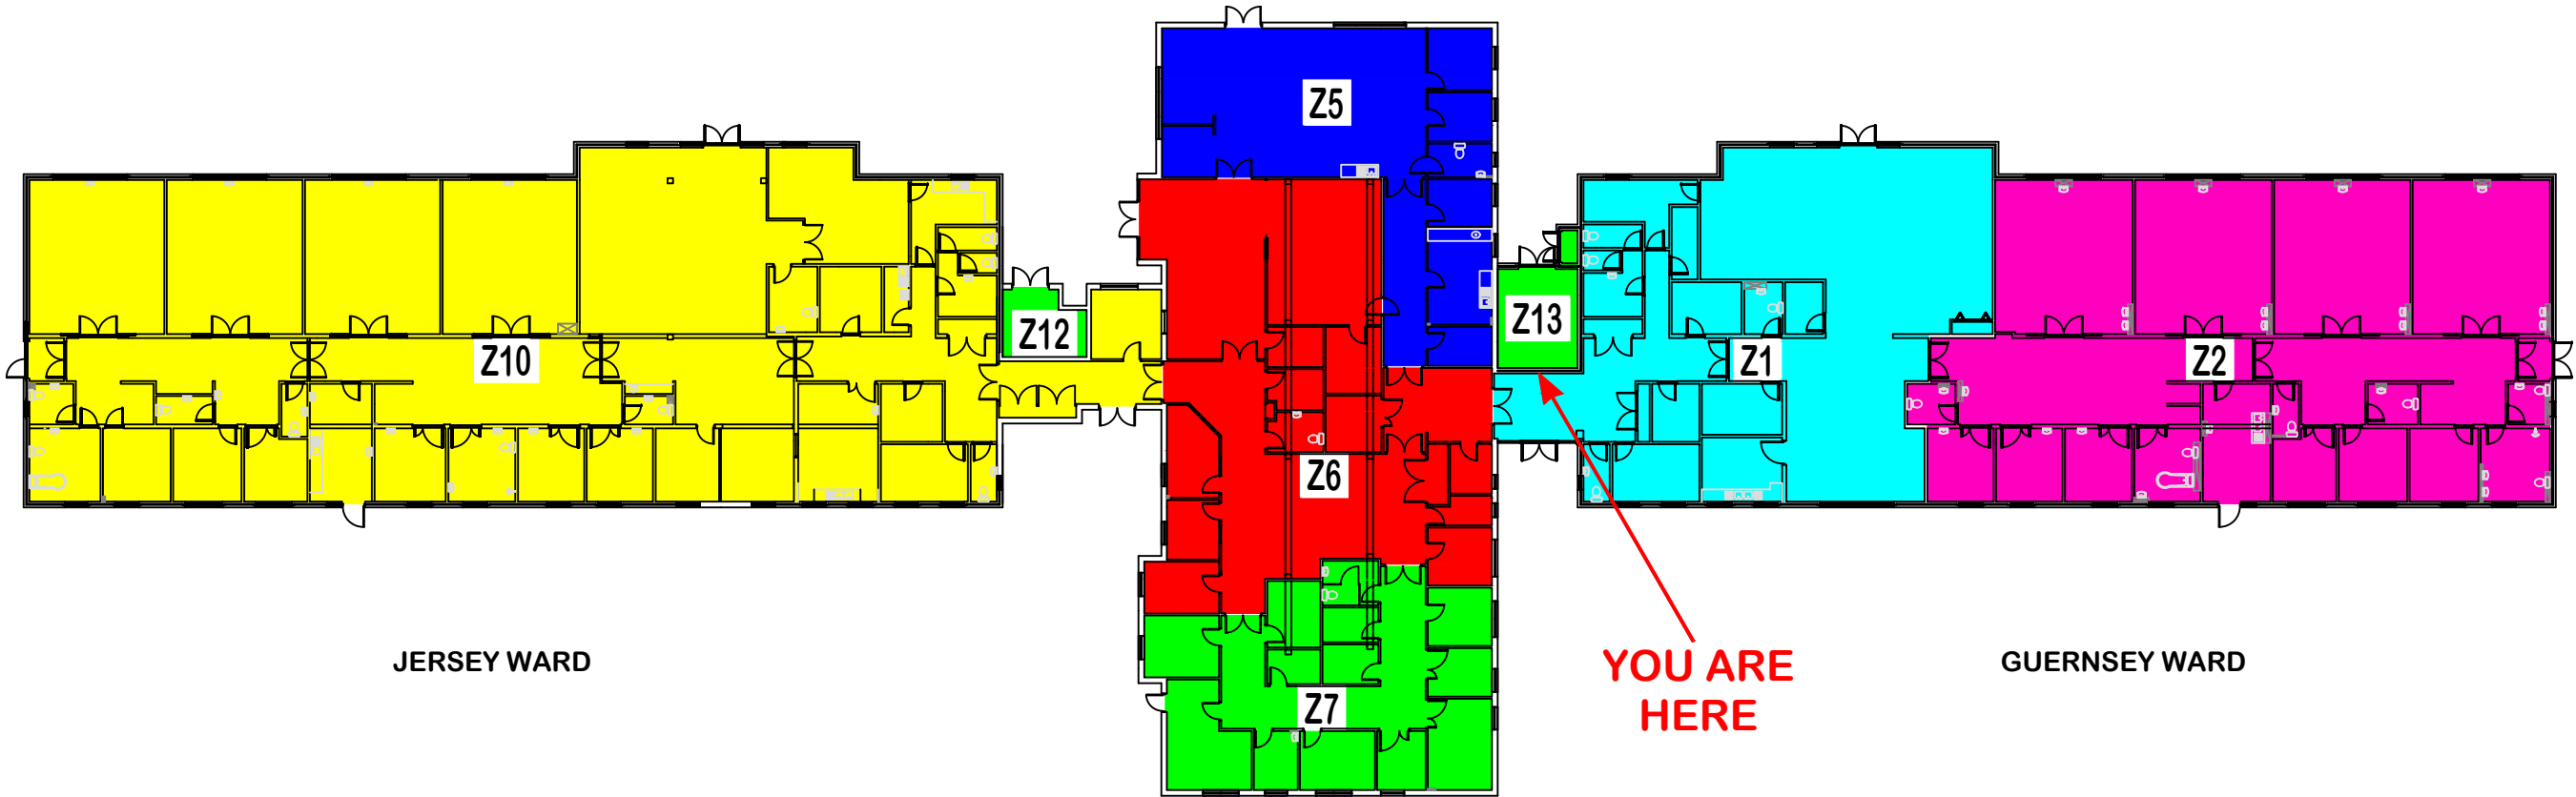

JERSEY WARD

WOODLANDS WARD

GUERNSEY WARD

YOU ARE
HERE

NOTES:



**LIFE
SAFETY
SYSTEMS**
DESIGN & DRAFTING SERVICES

4 HERMITAGE CLOSE
THREE LEGGED CROSS
WIMBORNE
DORSET
BH21 6DA
Tel: 07835 742300
Email: autocad_drawings@btinternet.com

AMENDMENT RECORD



Project:
ALDERNEY HOSPITAL
RINGWOOD ROAD
PARKSTONE
POOLE
DORSET
BH12 4NB

Title:
**FIRE ALARM
ZONE CHART
(GUERNSEY WARD)**

Drawn By:
ISW
Checked By:
Scale @ A3:
NTS

Date:
JAN 13
Date:
Date:
JAN 13

© This drawing and/or design is the property of 'LIFE SAFETY SYSTEMS' and shall not be reproduced or copied in the whole or part in any way or conveyed to a third party without the owners written permission.
Drawing Number:
SAMPLE/2013/01/ZC11
Revision:

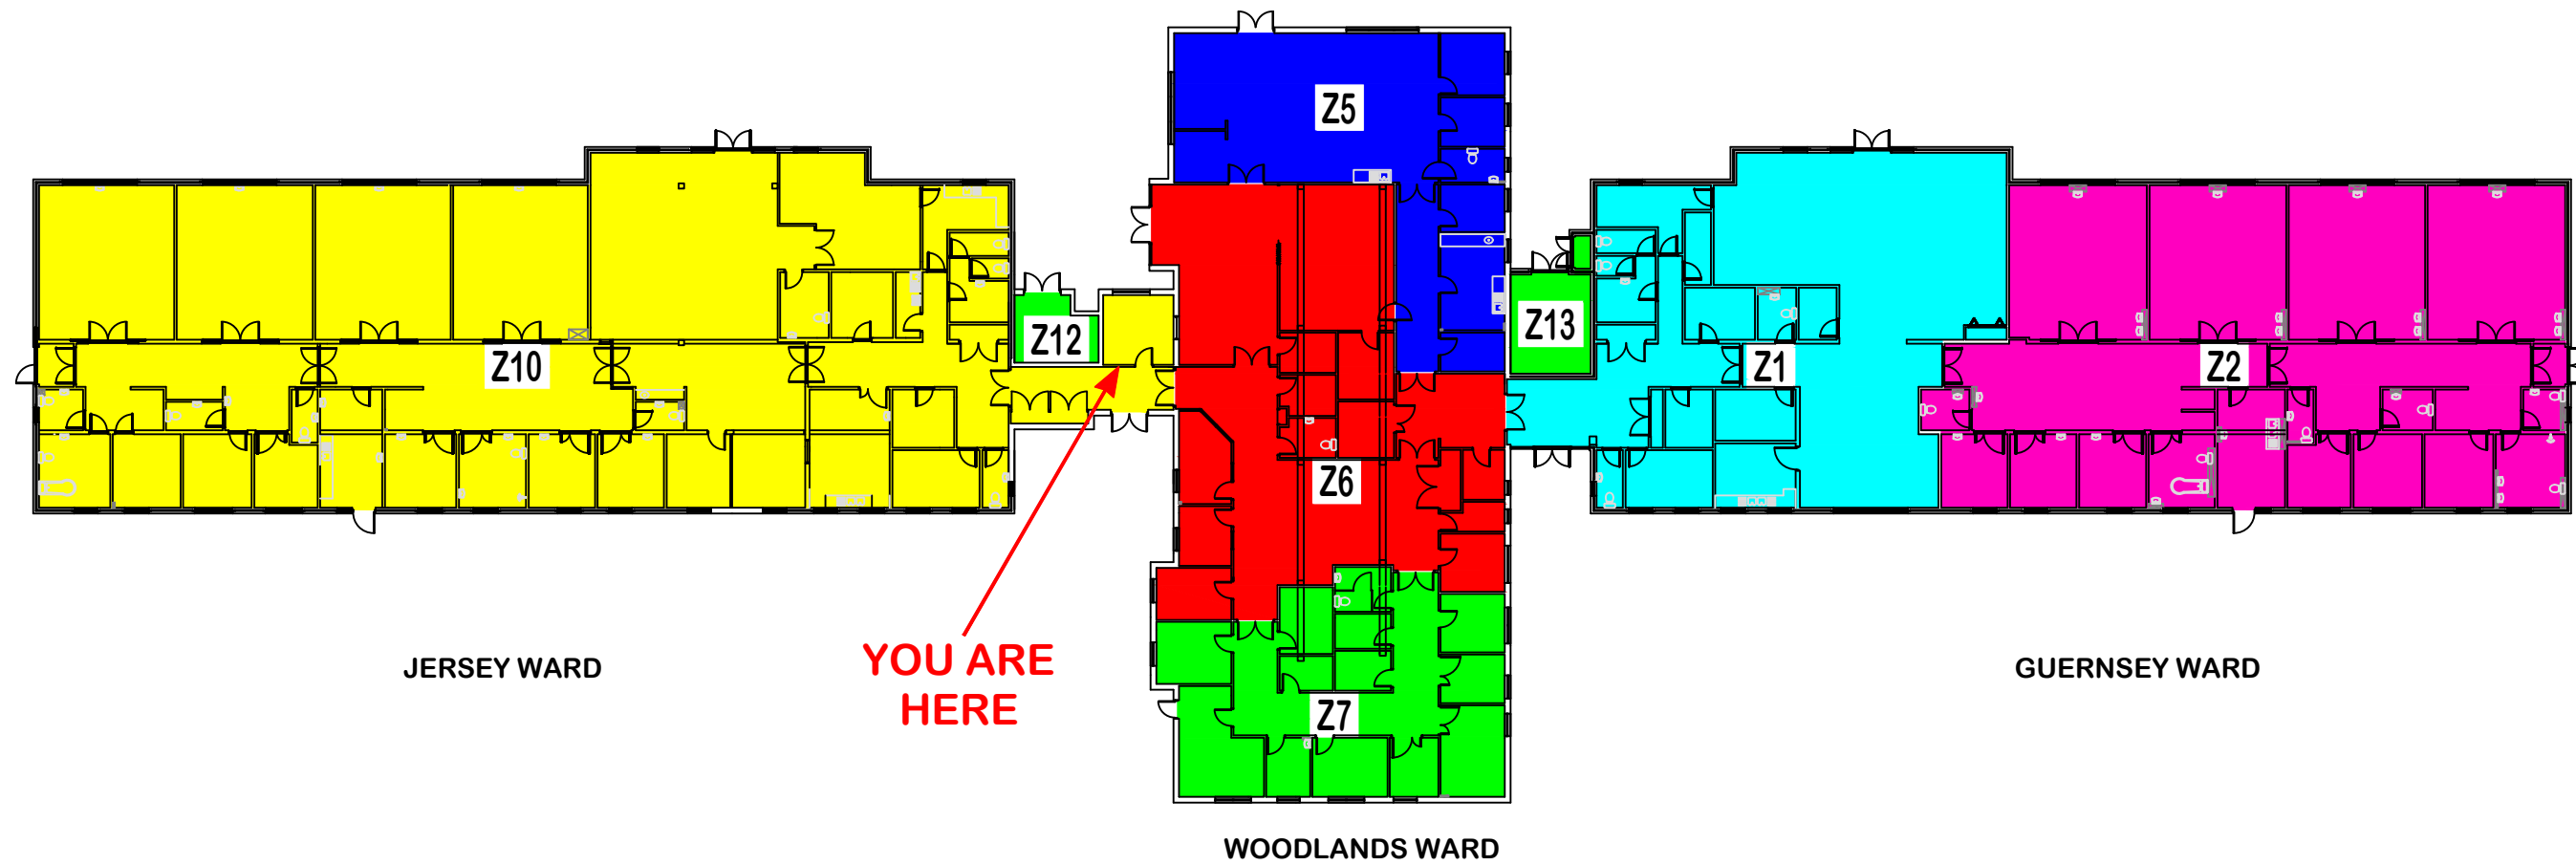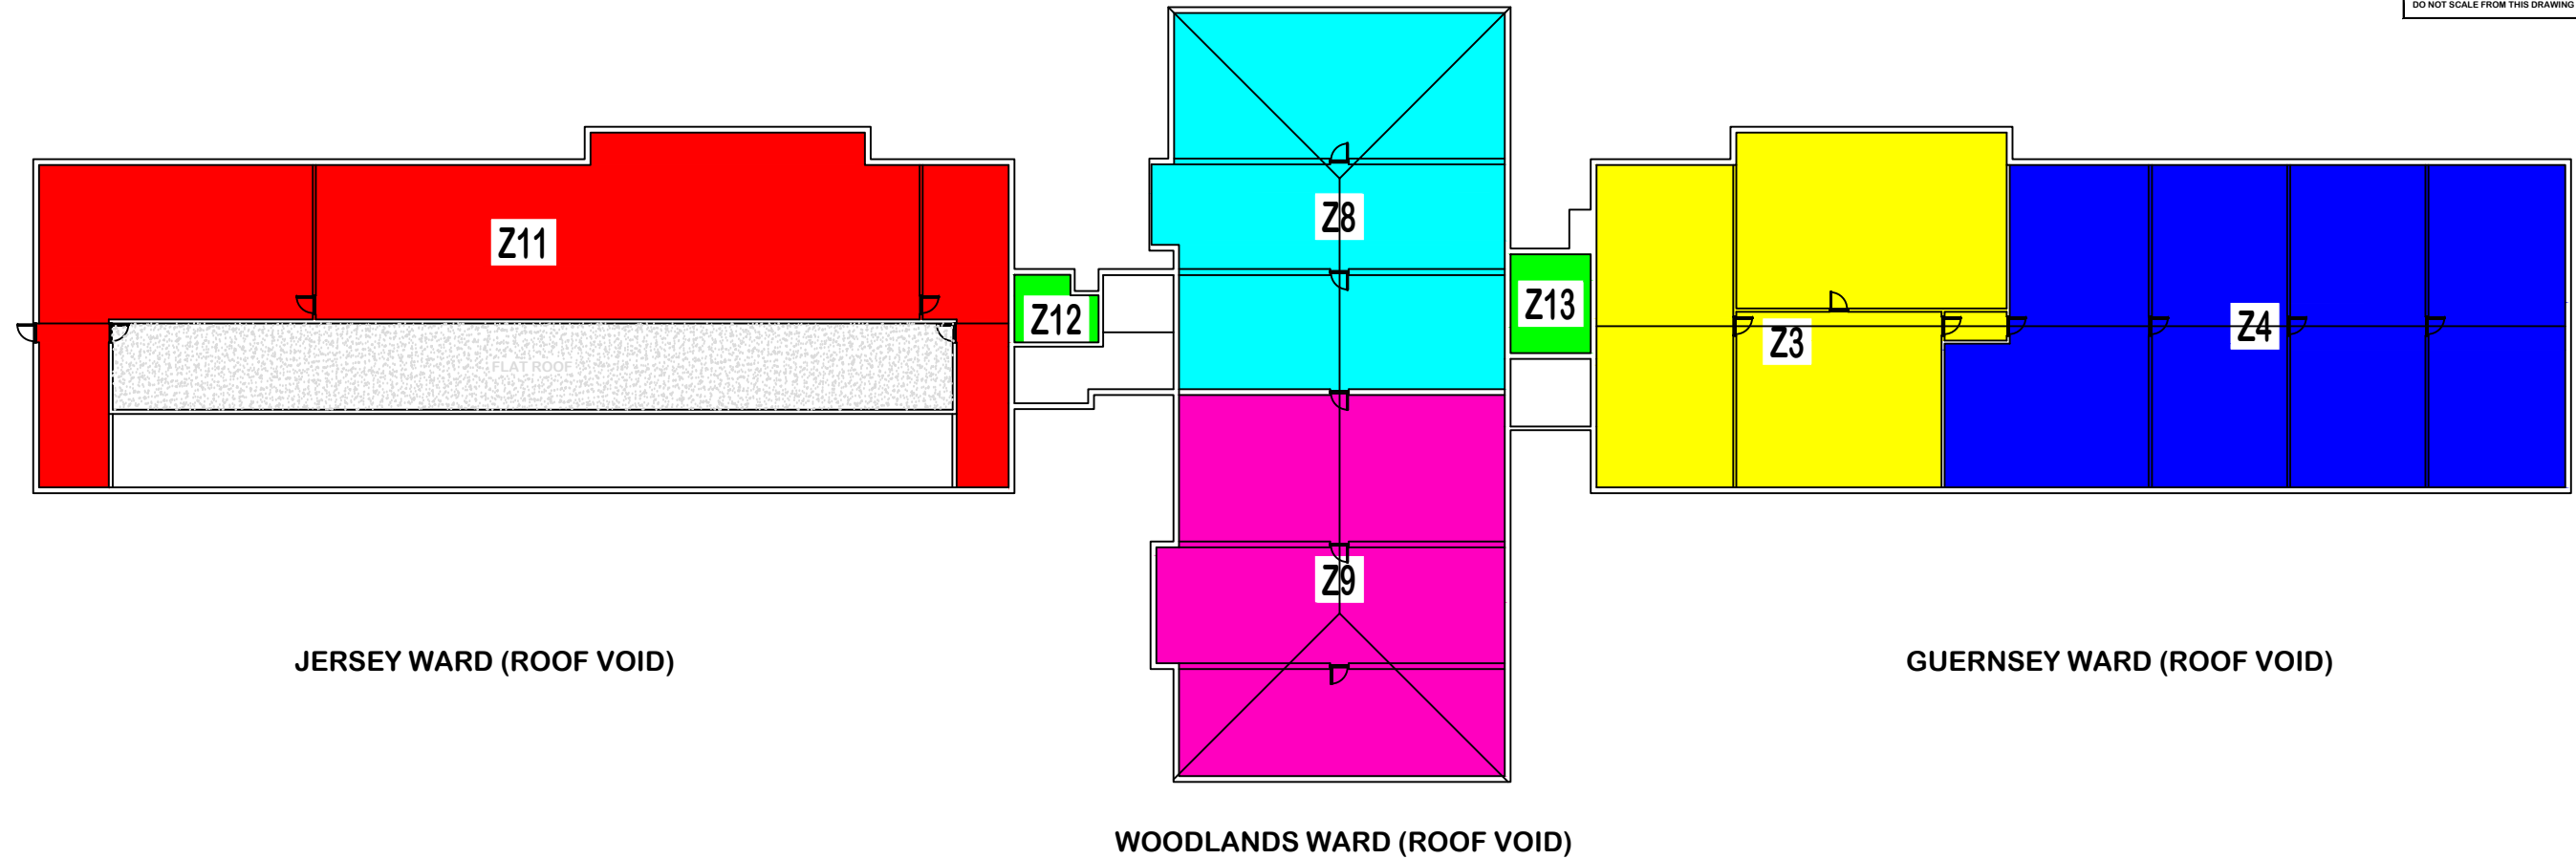

NOTES:



**LIFE
SAFETY
SYSTEMS**
DESIGN & DRAFTING SERVICES

4 HERMITAGE CLOSE
THREE LEGGED CROSS
WIMBORNE
DORSET
BH21 6DA
Tel: 07835 742300
Email: autocad_drawings@btinternet.com

Revision	Description	Date	Checked
AMENDMENT RECORD			


Project:
ALDERNEY HOSPITAL
RINGWOOD ROAD
PARKSTONE
POOLE
DORSET
BH12 4NB

Title:
**FIRE ALARM
ZONE CHART
(JERSEY WARD)**

Drawn By:
ISW
Checked By:
Scale @ A3:
NTS

Date:
JAN 13
Date:
Date:
JAN 13


© This drawing and/or design is the property of 'LIFE SAFETY SYSTEMS' and shall not be reproduced or copied in the whole or part in any way or conveyed to a third party without the owners written permission.
Drawing Number:
SAMPLE/2013/01/ZC12
Revision:

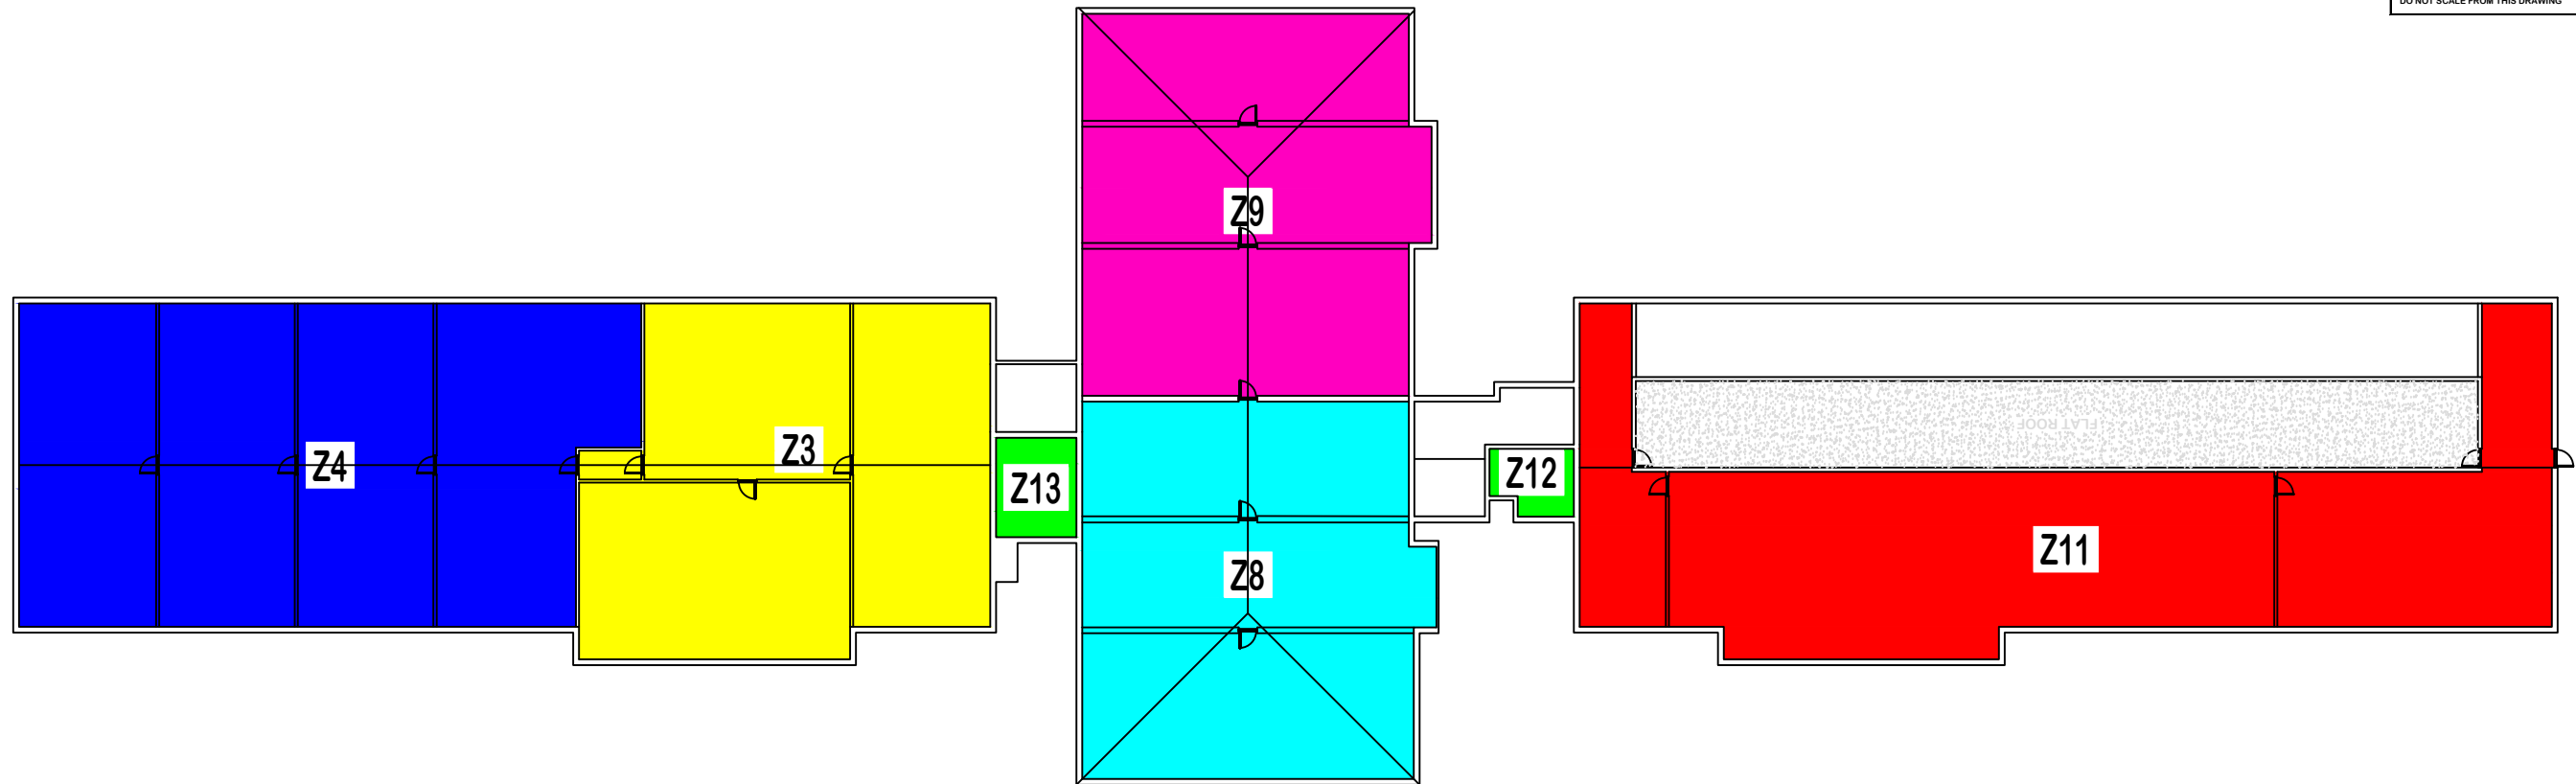

JERSEY WARD (ROOF VOID)

WOODLANDS WARD (ROOF VOID)

GUERNSEY WARD (ROOF VOID)

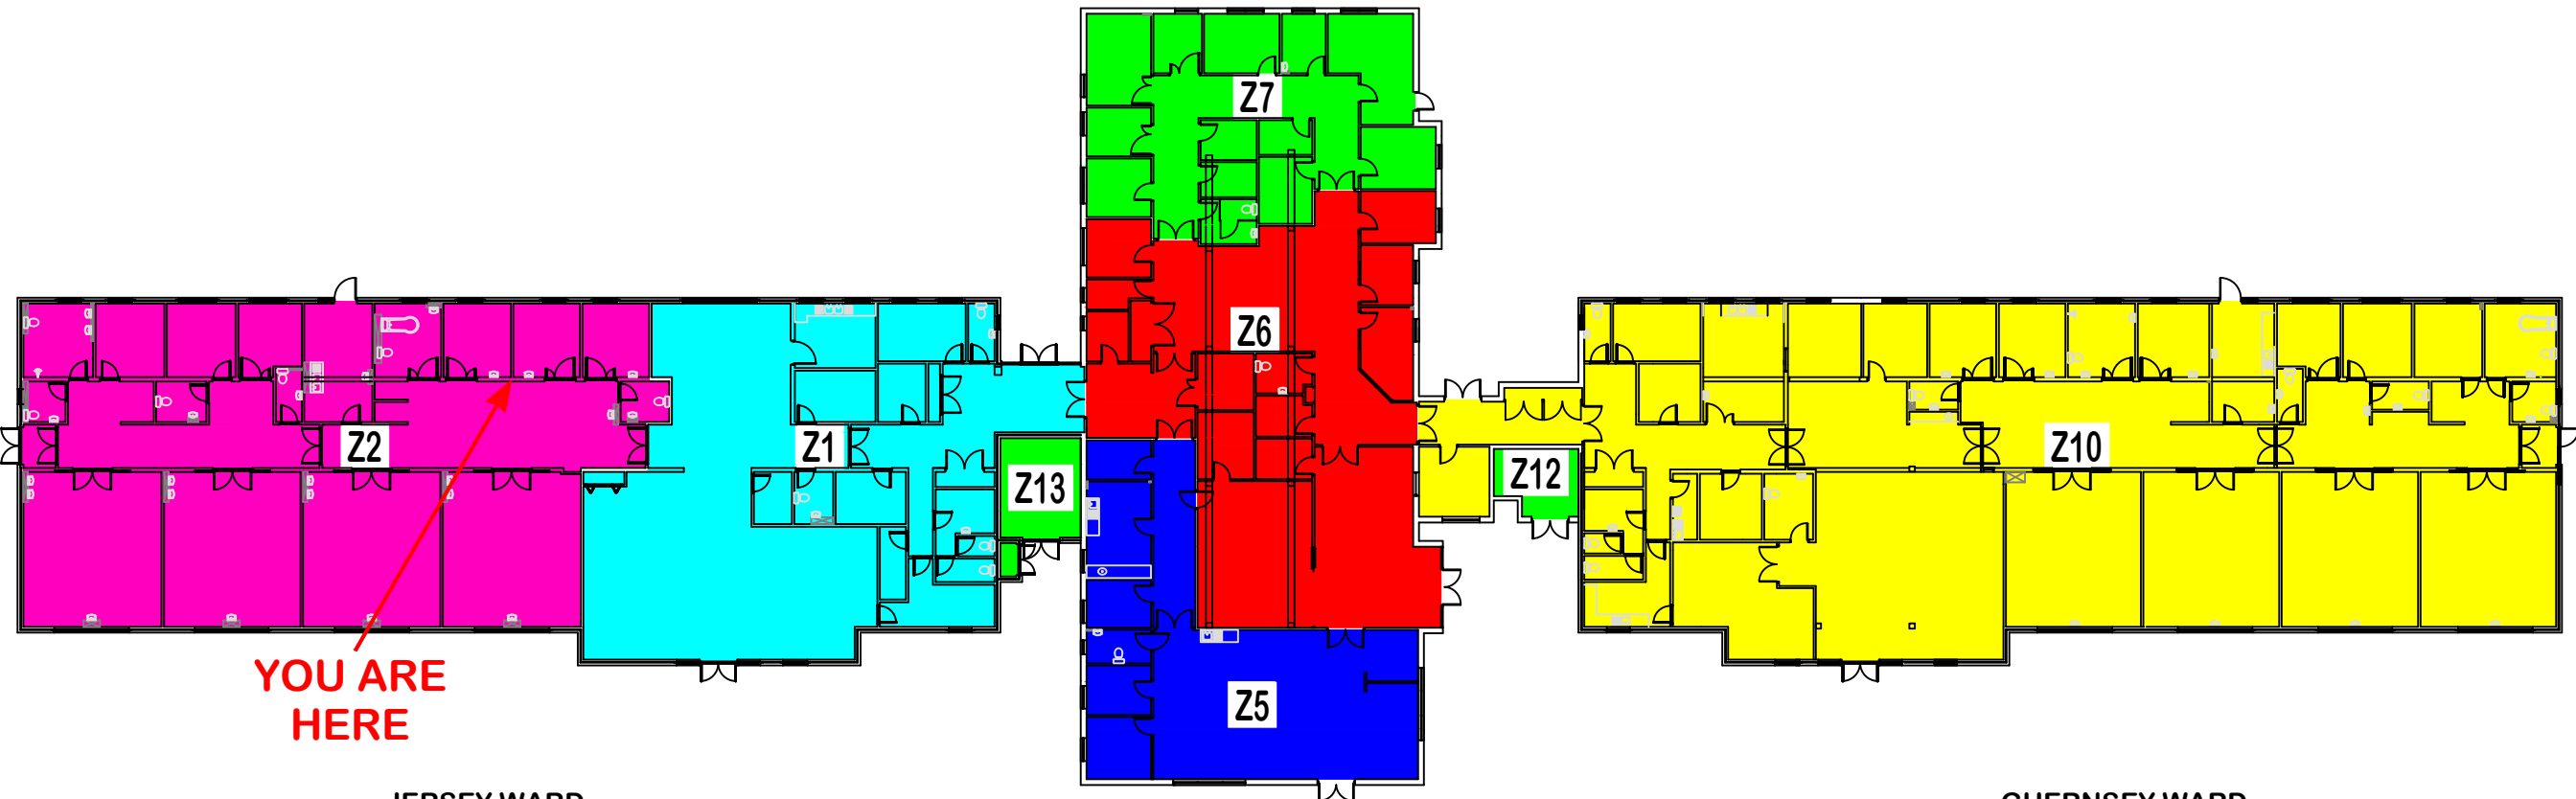

YOU ARE
HERE

JERSEY WARD

WOODLANDS WARD

GUERNSEY WARD

NOTES:



**LIFE
SAFETY
SYSTEMS**
DESIGN & DRAFTING SERVICES

4 HERMITAGE CLOSE
THREE LEGGED CROSS
WIMBORNE
DORSET
BH21 6DA
Tel: 07835 742300
Email: autocad_drawings@btinternet.com

AMENDMENT RECORD

Revision	Description	Date	Checked


Project:
ALDERNEY HOSPITAL
RINGWOOD ROAD
PARKSTONE
POOLE
DORSET
BH12 4NB

Title:
**FIRE ALARM
ZONE CHART
(GUERNSEY WARD)**

Drawn By:
ISW
Checked By:
Scale @ A3:
NTS

Date:
JAN 13
Date:
Date:
JAN 13


© This drawing and/or design is the property of 'LIFE SAFETY SYSTEMS' and shall not be reproduced or copied in the whole or part in any way or conveyed to a third party without the owners written permission.
Drawing Number:
SAMPLE/2013/01/ZC13
Revision:

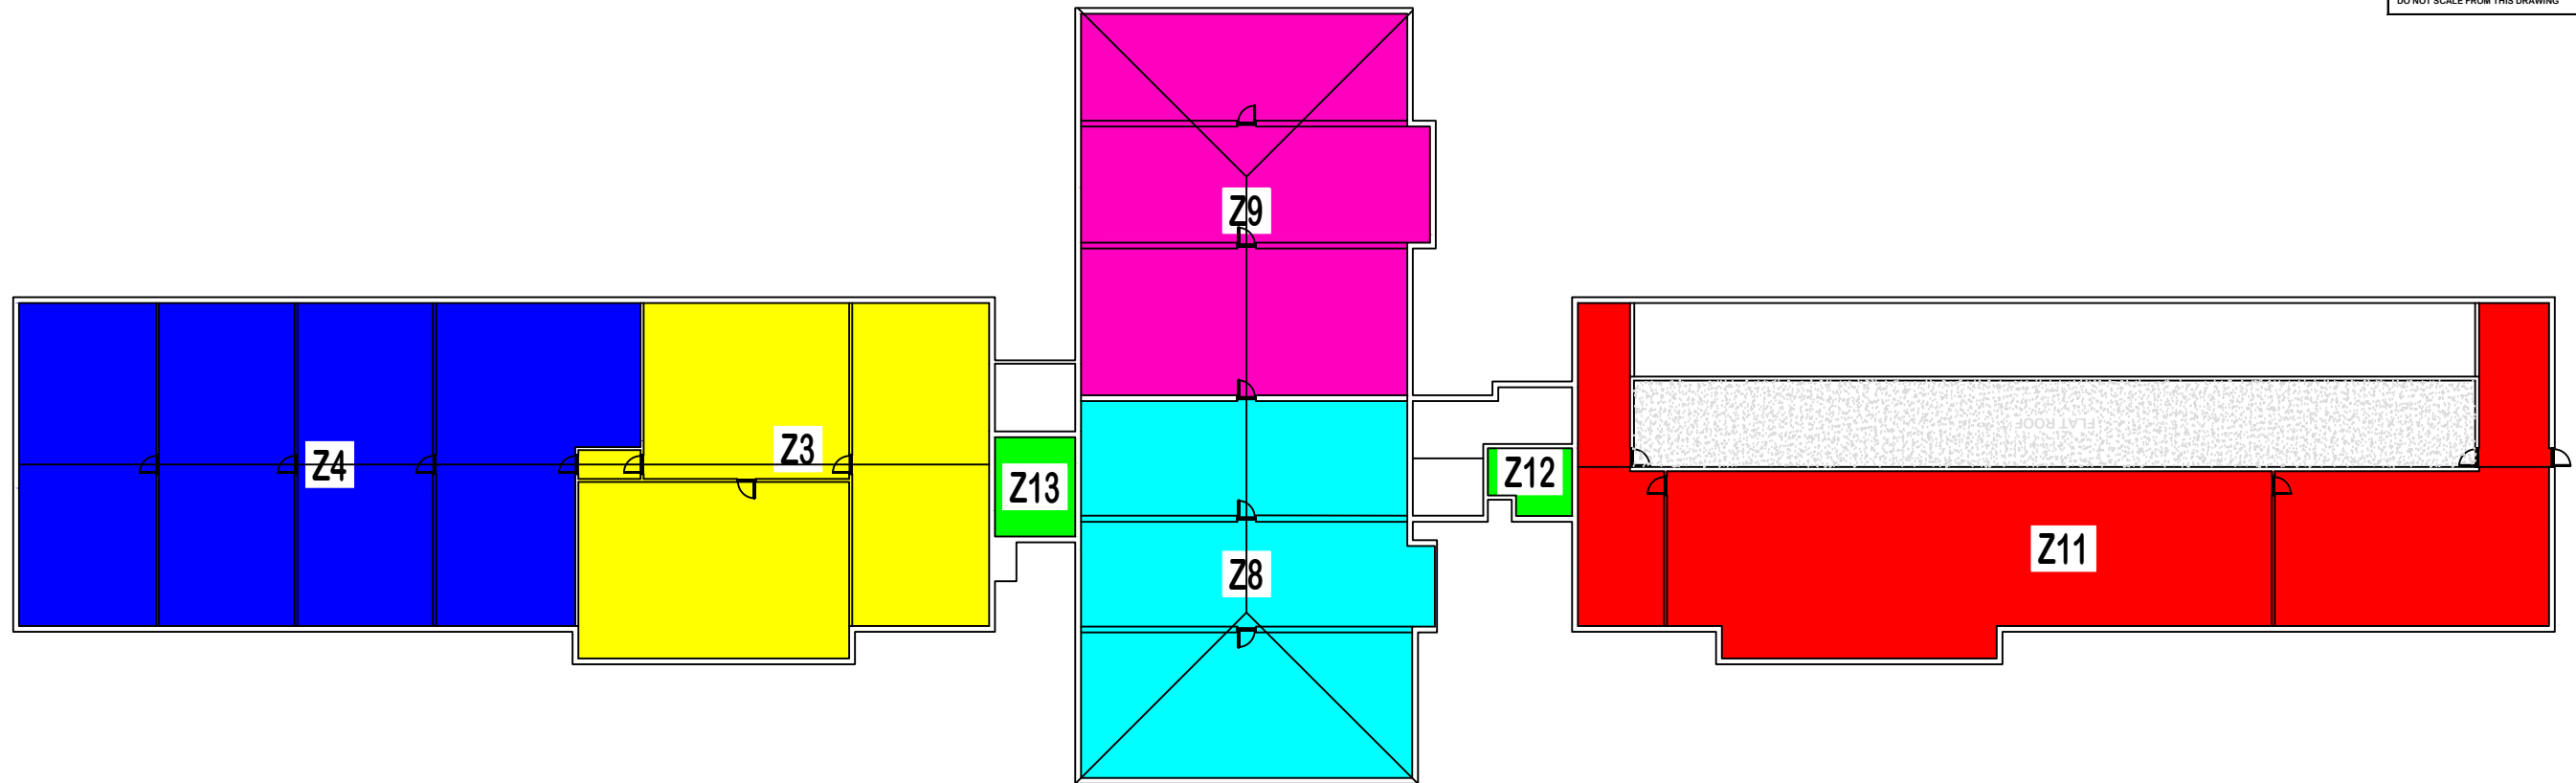

JERSEY WARD (ROOF VOID)

WOODLANDS WARD (ROOF VOID)

GUERNSEY WARD (ROOF VOID)

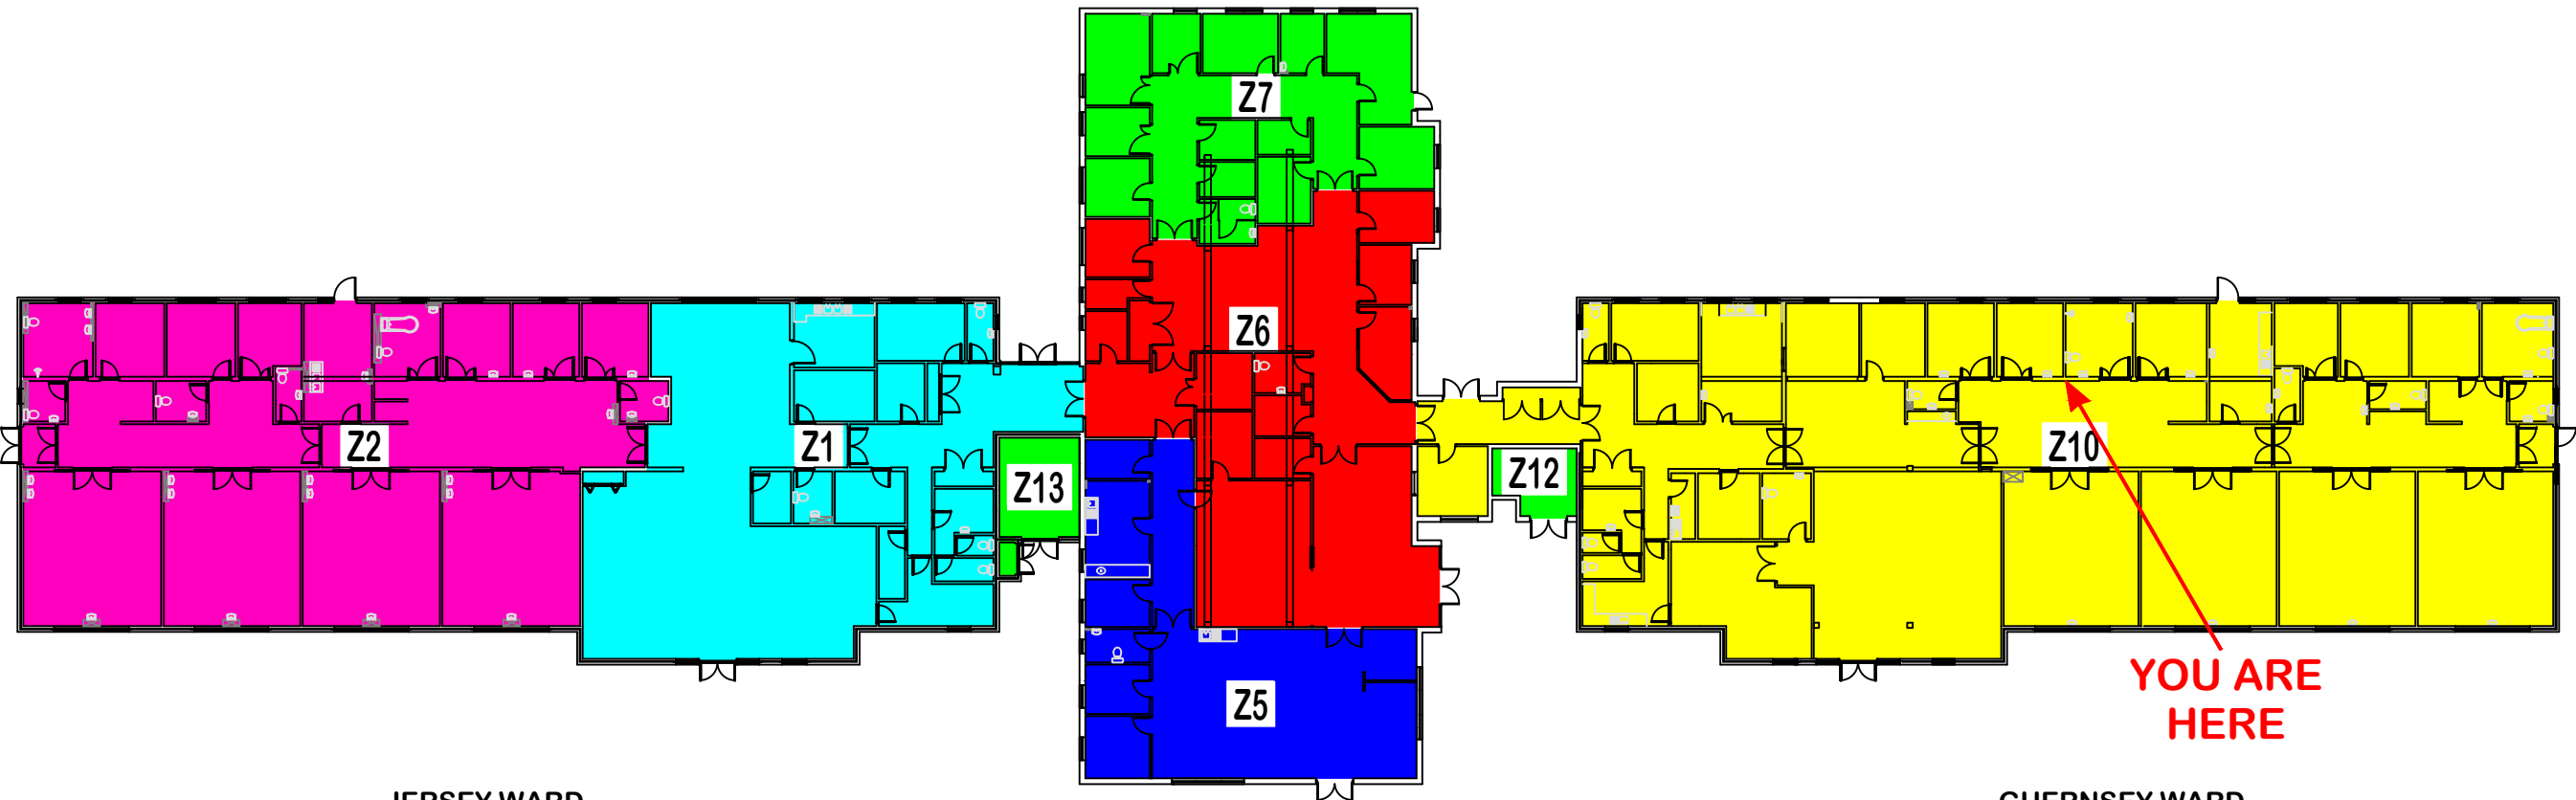

JERSEY WARD

WOODLANDS WARD

GUERNSEY WARD

NOTES:



4 HERMITAGE CLOSE
THREE LEGGED CROSS
WIMBORNE
DORSET
BH21 6DA
Tel: 07835 742300
Email: autocad_drawings@btinternet.com

Revision	Description	Date	Checked
AMENDMENT RECORD			

Project:
ALDERNEY HOSPITAL
RINGWOOD ROAD
PARKSTONE
POOLE
DORSET
BH12 4NB





Title:

FIRE ALARM
ZONE CHART
(JERSEY WARD)

Drawn By:
ISW
Checked By:
Scale @ A3:
NTS

Date:
JAN 13
Date:
Date:
JAN 13

© This drawing and/or design is the property of 'LIFE SAFETY SYSTEMS' and shall not be reproduced or copied in the whole or part in any way or conveyed to a third party without the owners written permission.
Drawing Number:
SAMPLE/2013/01/ZC14
Revision:

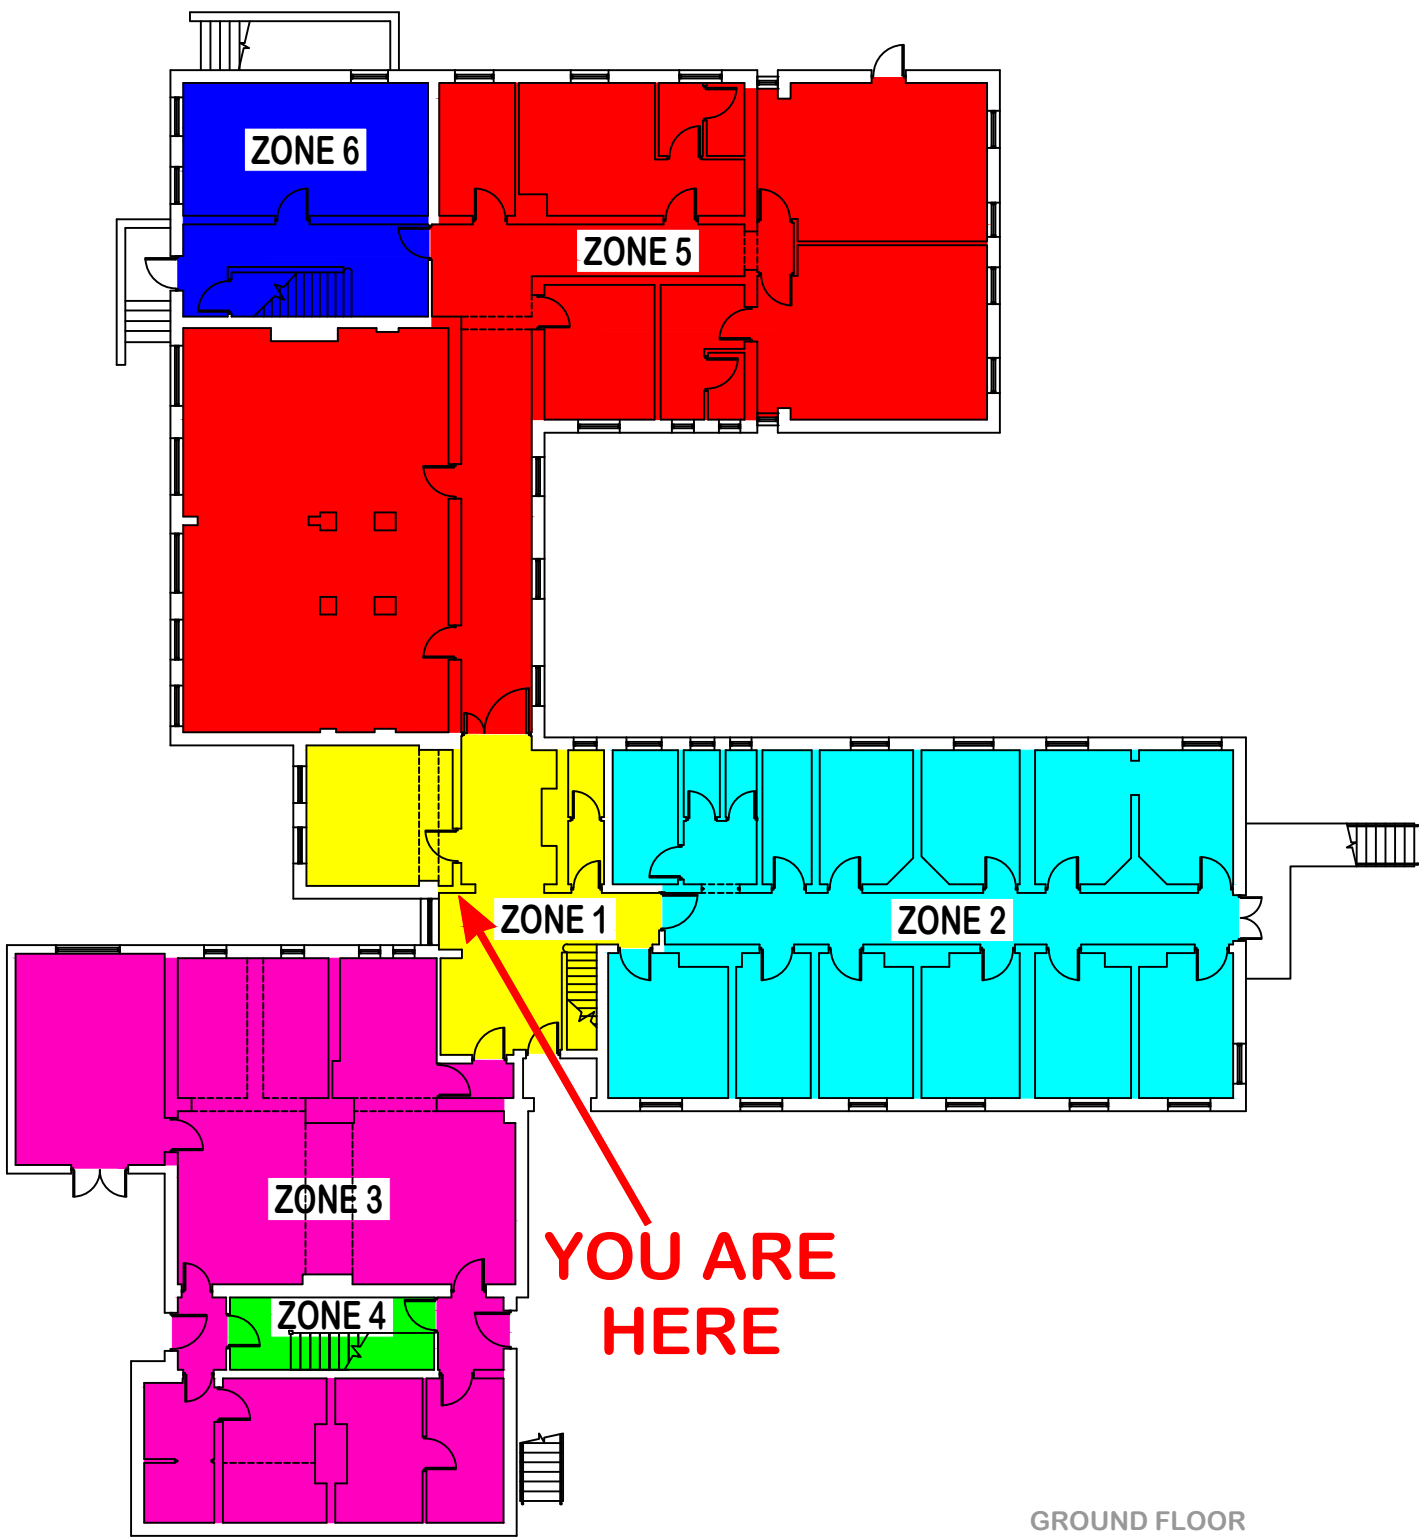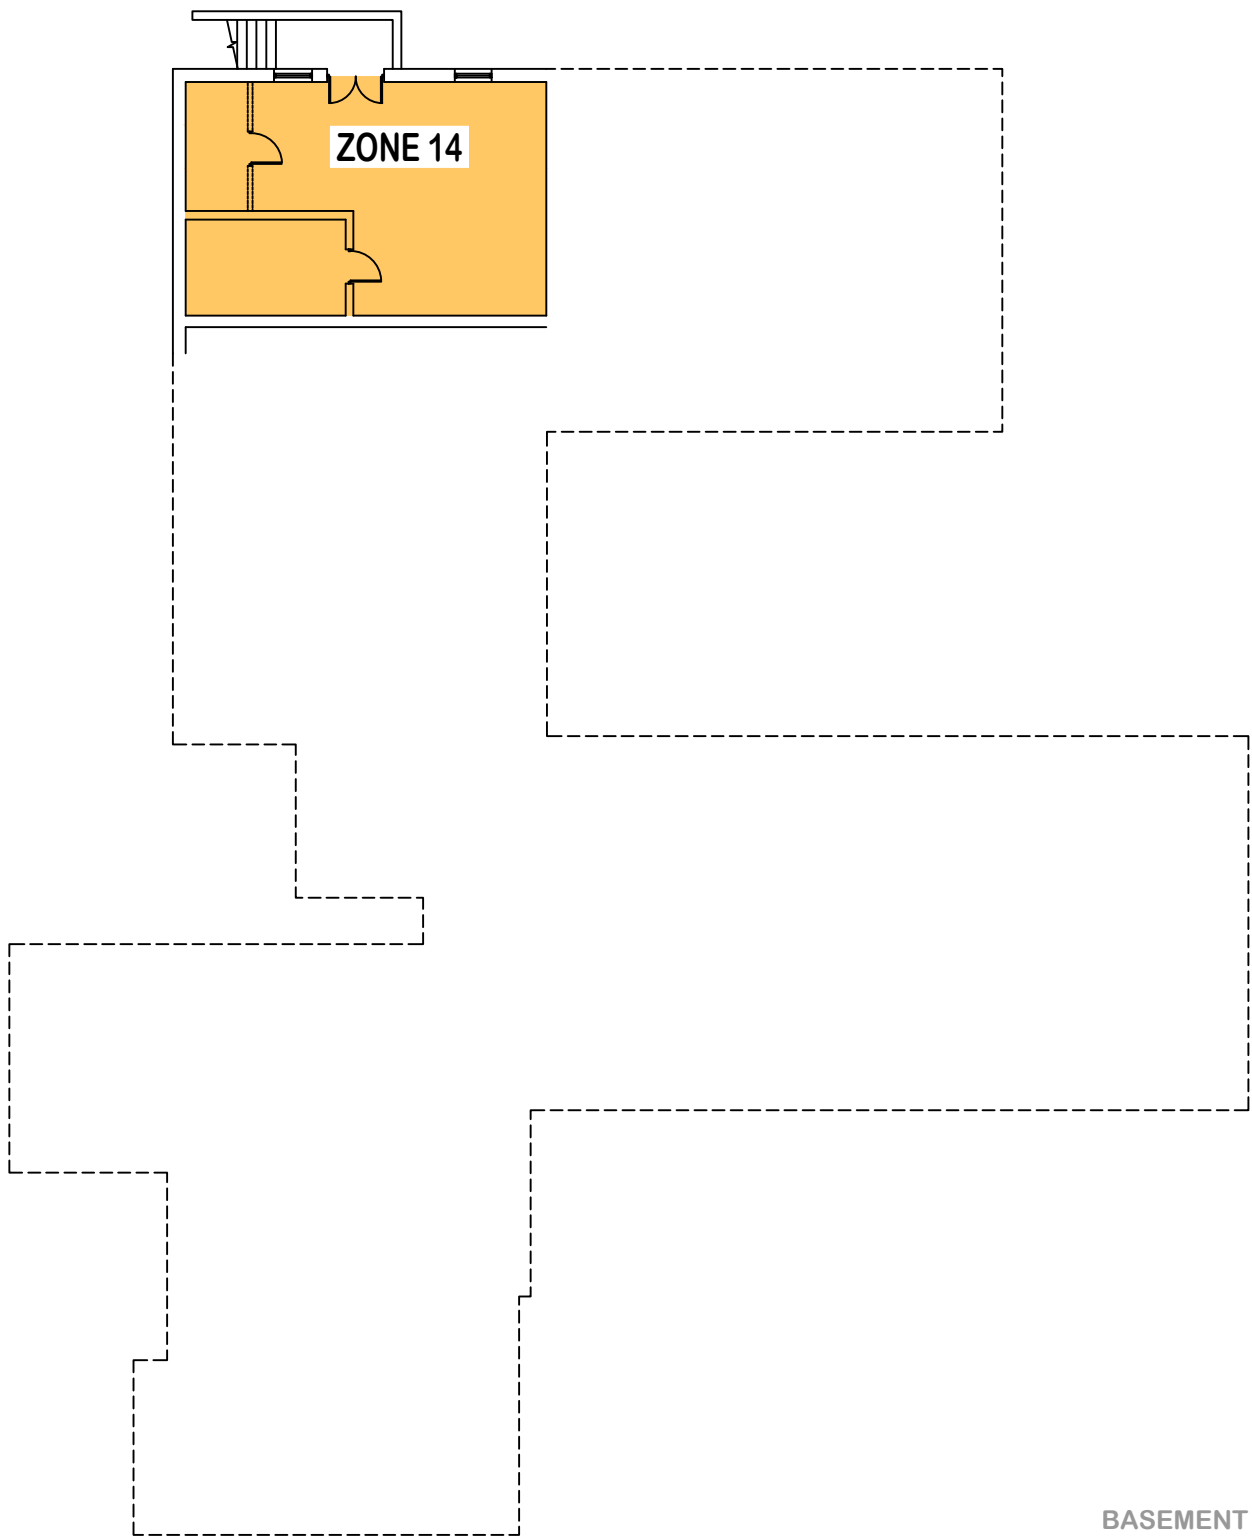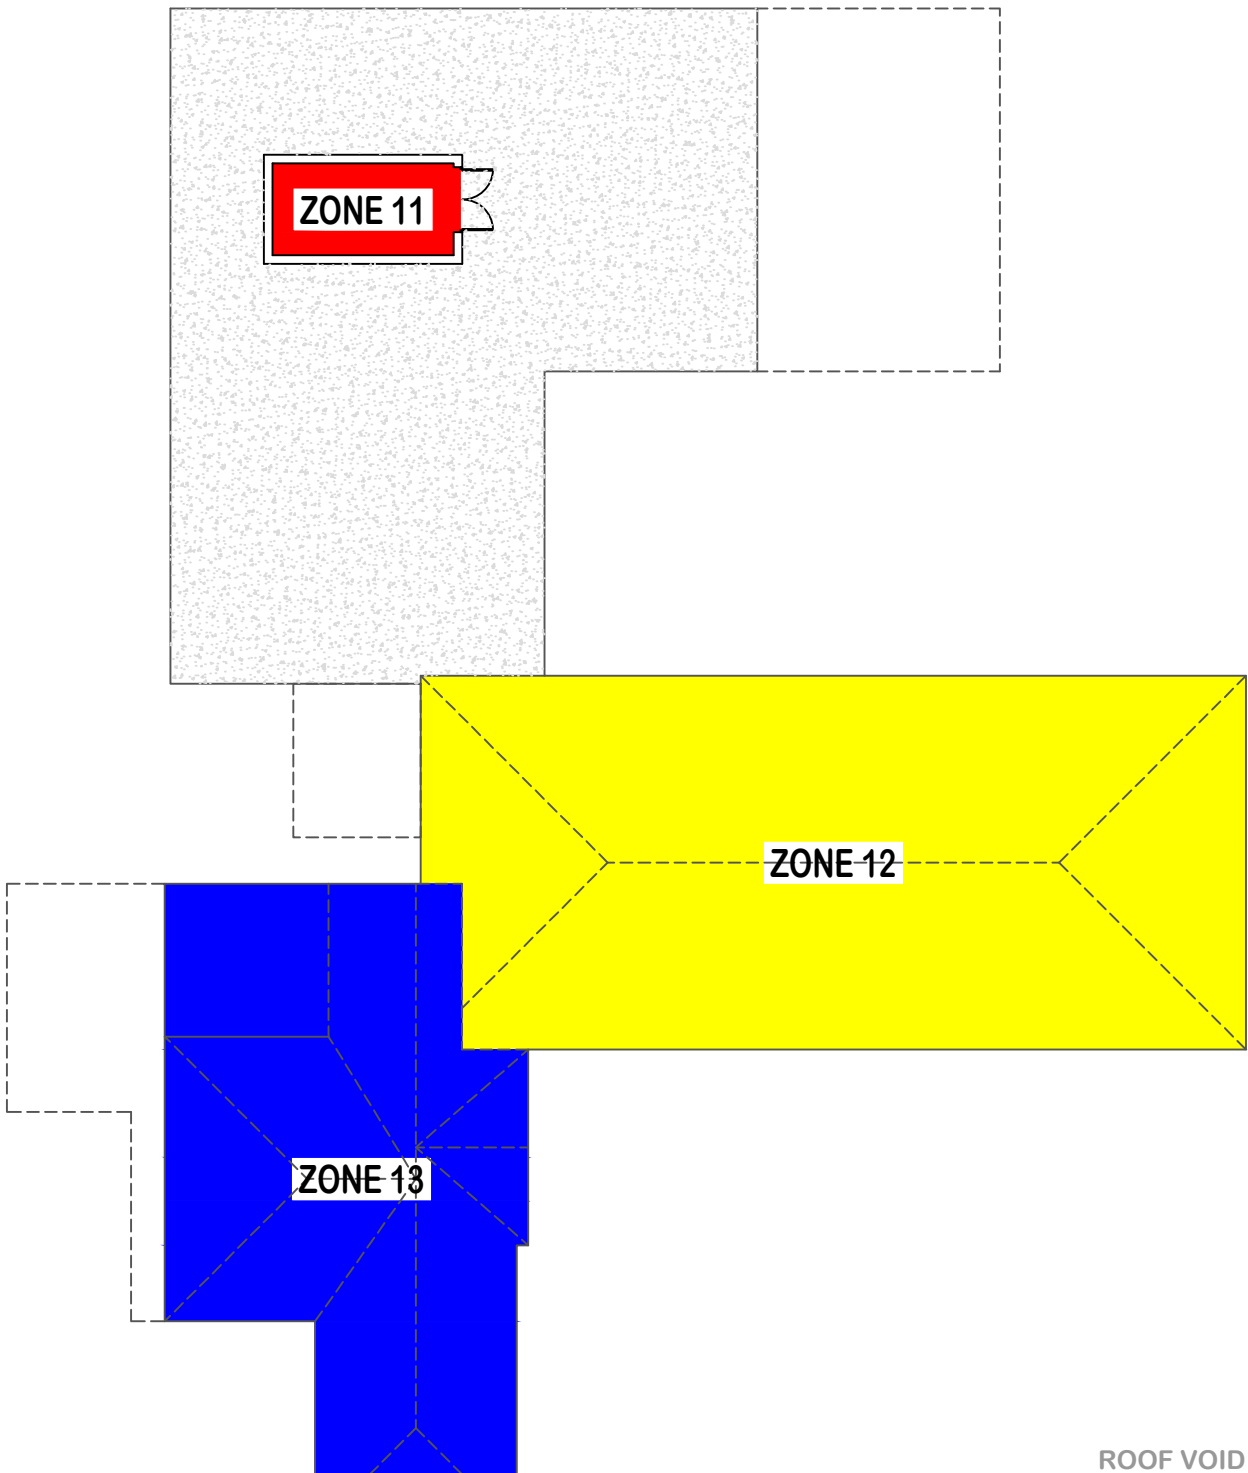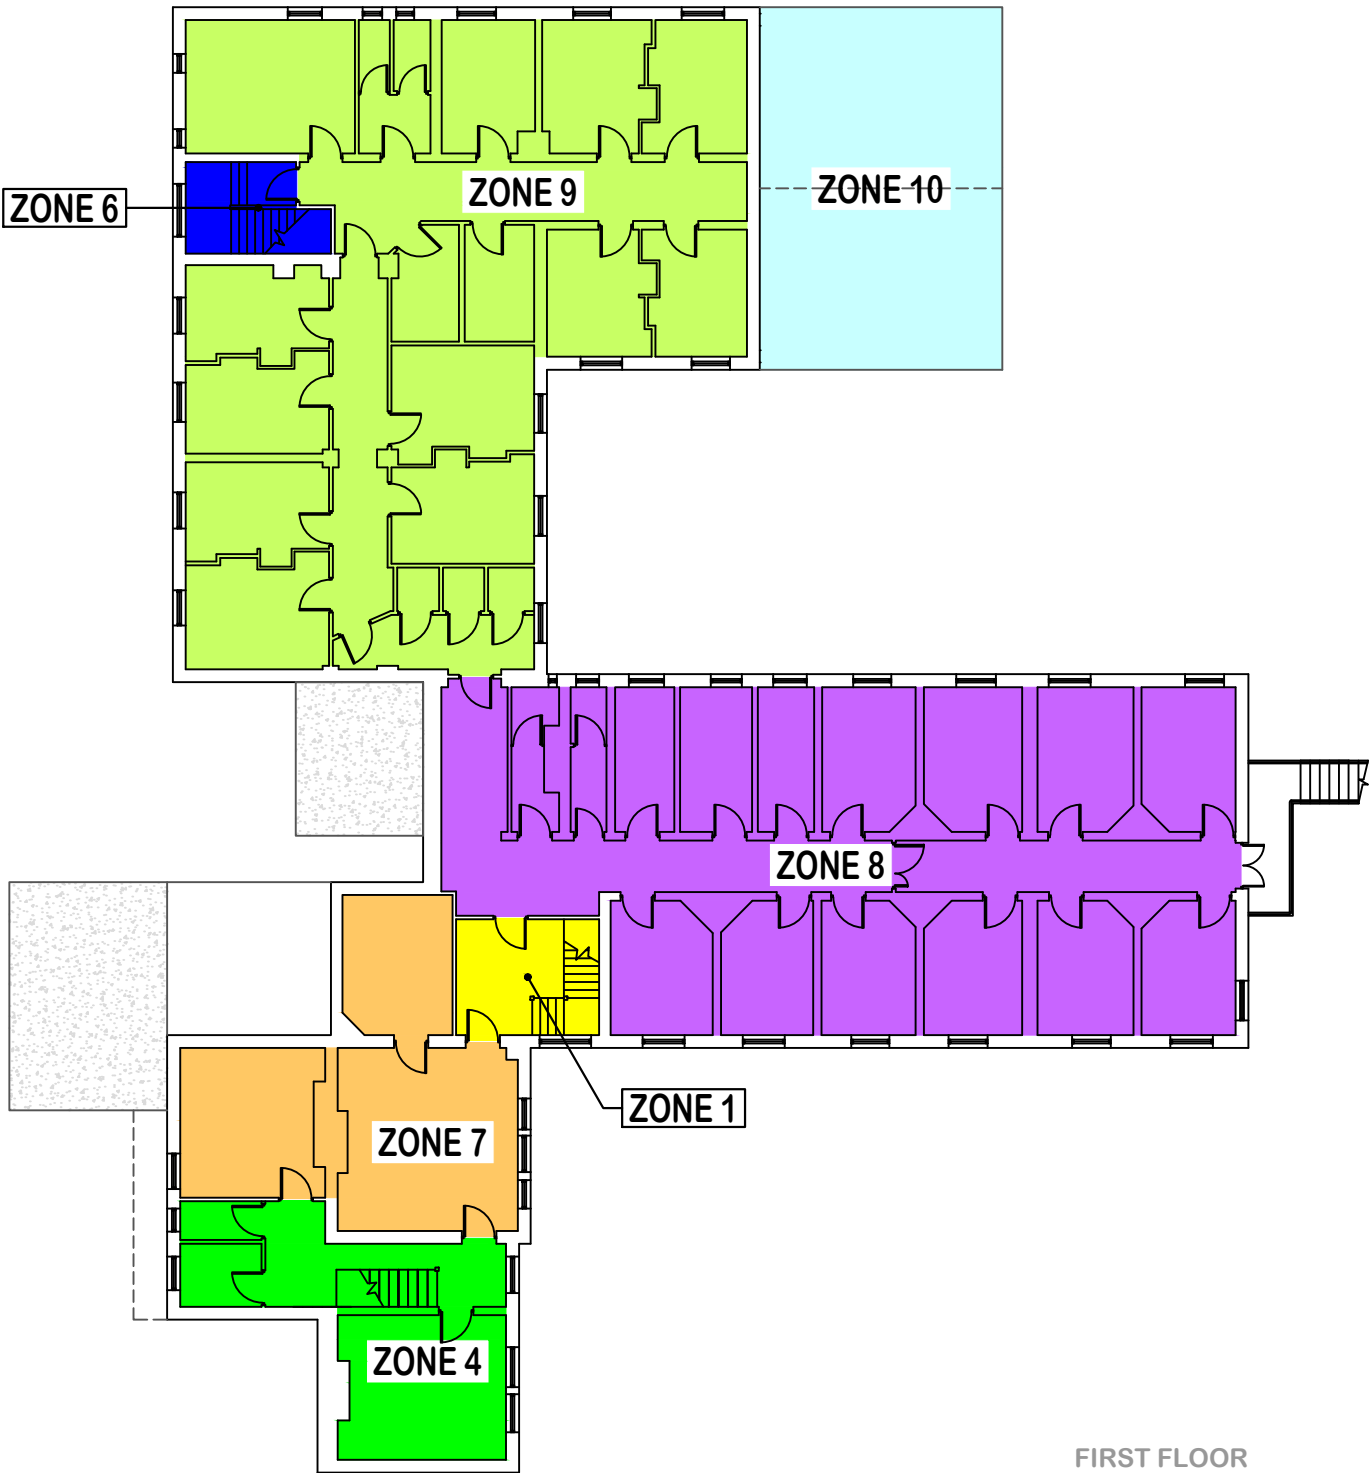

YOU ARE
HERE



4 HERMITAGE CLOSE
THREE LEGGED CROSS
WIMBORNE
DORSET
BH21 6QA
Tel: 07835 742300
Email: autocad_drawings@btinternet.com

Project:
ALDERNEY HOSPITAL
RINGWOOD ROAD
PARKSTONE
POOLE
DORSET
BH12 4NB

Title:
FIRE ALARM
ZONE CHART
(ADMINISTRATION BLD)

Drawn By:
ISW
Checked By:
Scale @ A2:
1:200

Date:
MAR 13
Date:
Date:
MAR 13

Revision	Description	Date	Checked
AMENDMENT RECORD			
© This drawing and/or design is the property of 'LIFE SAFETY SYSTEMS' and shall not be reproduced or copied in the whole or part in any way or conveyed to a third party without the owner's written permission.			
Drawing Number: SAMPLE/2013/03/ZC21			
Revision:			