



- Fire Alarm**
- CALLPOINT (8)
 - SMOKE DETECTOR (5)
 - COMBINED SMOKE DETECTOR/SOUNDER (12)
 - COMBINED HEAT DETECTOR/SOUNDER (4)
 - COMBINED SMOKE DETECTOR/SOUNDER/BEACON (1)
 - COMBINED HEAT DETECTOR/SOUNDER/BEACON (4)
 - ELECTRONIC SOUNDER WP = WEATHER PROOF (4)
 - ★ FLASHING BEACON WALL MOUNTED (3)
 - MAIN FIRE CONTROL PANEL (1)

NOTES:



LIFE SAFETY SYSTEMS
DESIGN & DRAFTING SERVICES

4 HERMITAGE CLOSE
THREE LEGGED CROSS
WIMBORNE
DORSET
BH21 6QA
Tel: 07835 742300
Email: autocad_drawings@btinternet.com

Revision	Description	Date	Checked
AMENDMENT RECORD			

Project:
**Auncilliary Building
Stoneherne Visitors Centre
Wiltshire**

Title:
**Proposed
Fire Alarm System**

Drawn By:
ISW

Checked By:

Scale @ A1:
1:100

Date:
MAR 13


Date:

Date:
MAR 13

© This drawing and/or design is the property of 'LIFE SAFETY SYSTEMS' and shall not be reproduced or copied in the whole or part in any way or conveyed to a third party without the owners written permission.

Drawing Number:
SAMPLE/2013/03/FA10

Revision:

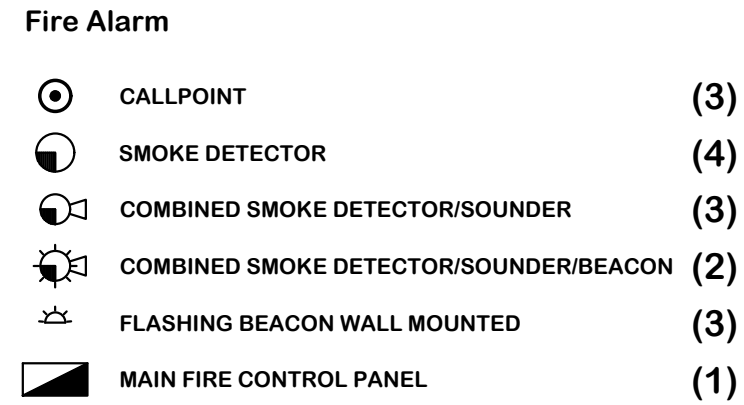

Drawing Number: **SAMPLE/2013/03/FA20**

Revision:							
-----------	--	--	--	--	--	--	--



[illegible]

© This drawing and/or design is the property of 'LIFE SAFETY SYSTEMS' and shall not be reproduced or copied in the whole or part in any way or conveyed to a third party without the owner's written permission.


NOTES:

Fire Alarm

-  CALLPOINT
-  SMOKE DETECTOR
-  COMBINED SMOKE DETECTOR/SOUNDER
-  COMBINED SMOKE DETECTOR/SOUNDER/BEACON
-  FLASHING BEACON WALL MOUNTED
-  RELAY INTERFACE MODULE
-  MAIN FIRE CONTROL PANEL

Revision	Description	Date	Checked
----------	-------------	------	---------

AMENDMENT RECORD

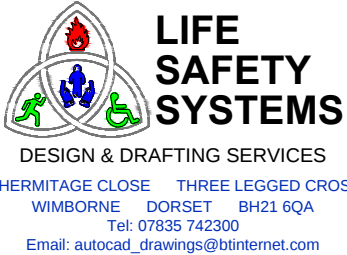

Project:
**Remote Ticket & WC Building
Stonehenge Visitors Centre
Wiltshire**

Title:
**Proposed
Fire Alarm System**


Drawn By:	ISW	Date:	JUN 16
-----------	-----	-------	--------

Checked By:		Date:	
-------------	--	-------	--


Scale @ A2:	1:50	Date:	JUN 16
-------------	------	-------	--------

Drawing Number:
SAMPLE/2016/06/FA40

Revision:									
-----------	--	--	--	--	--	--	--	--	--

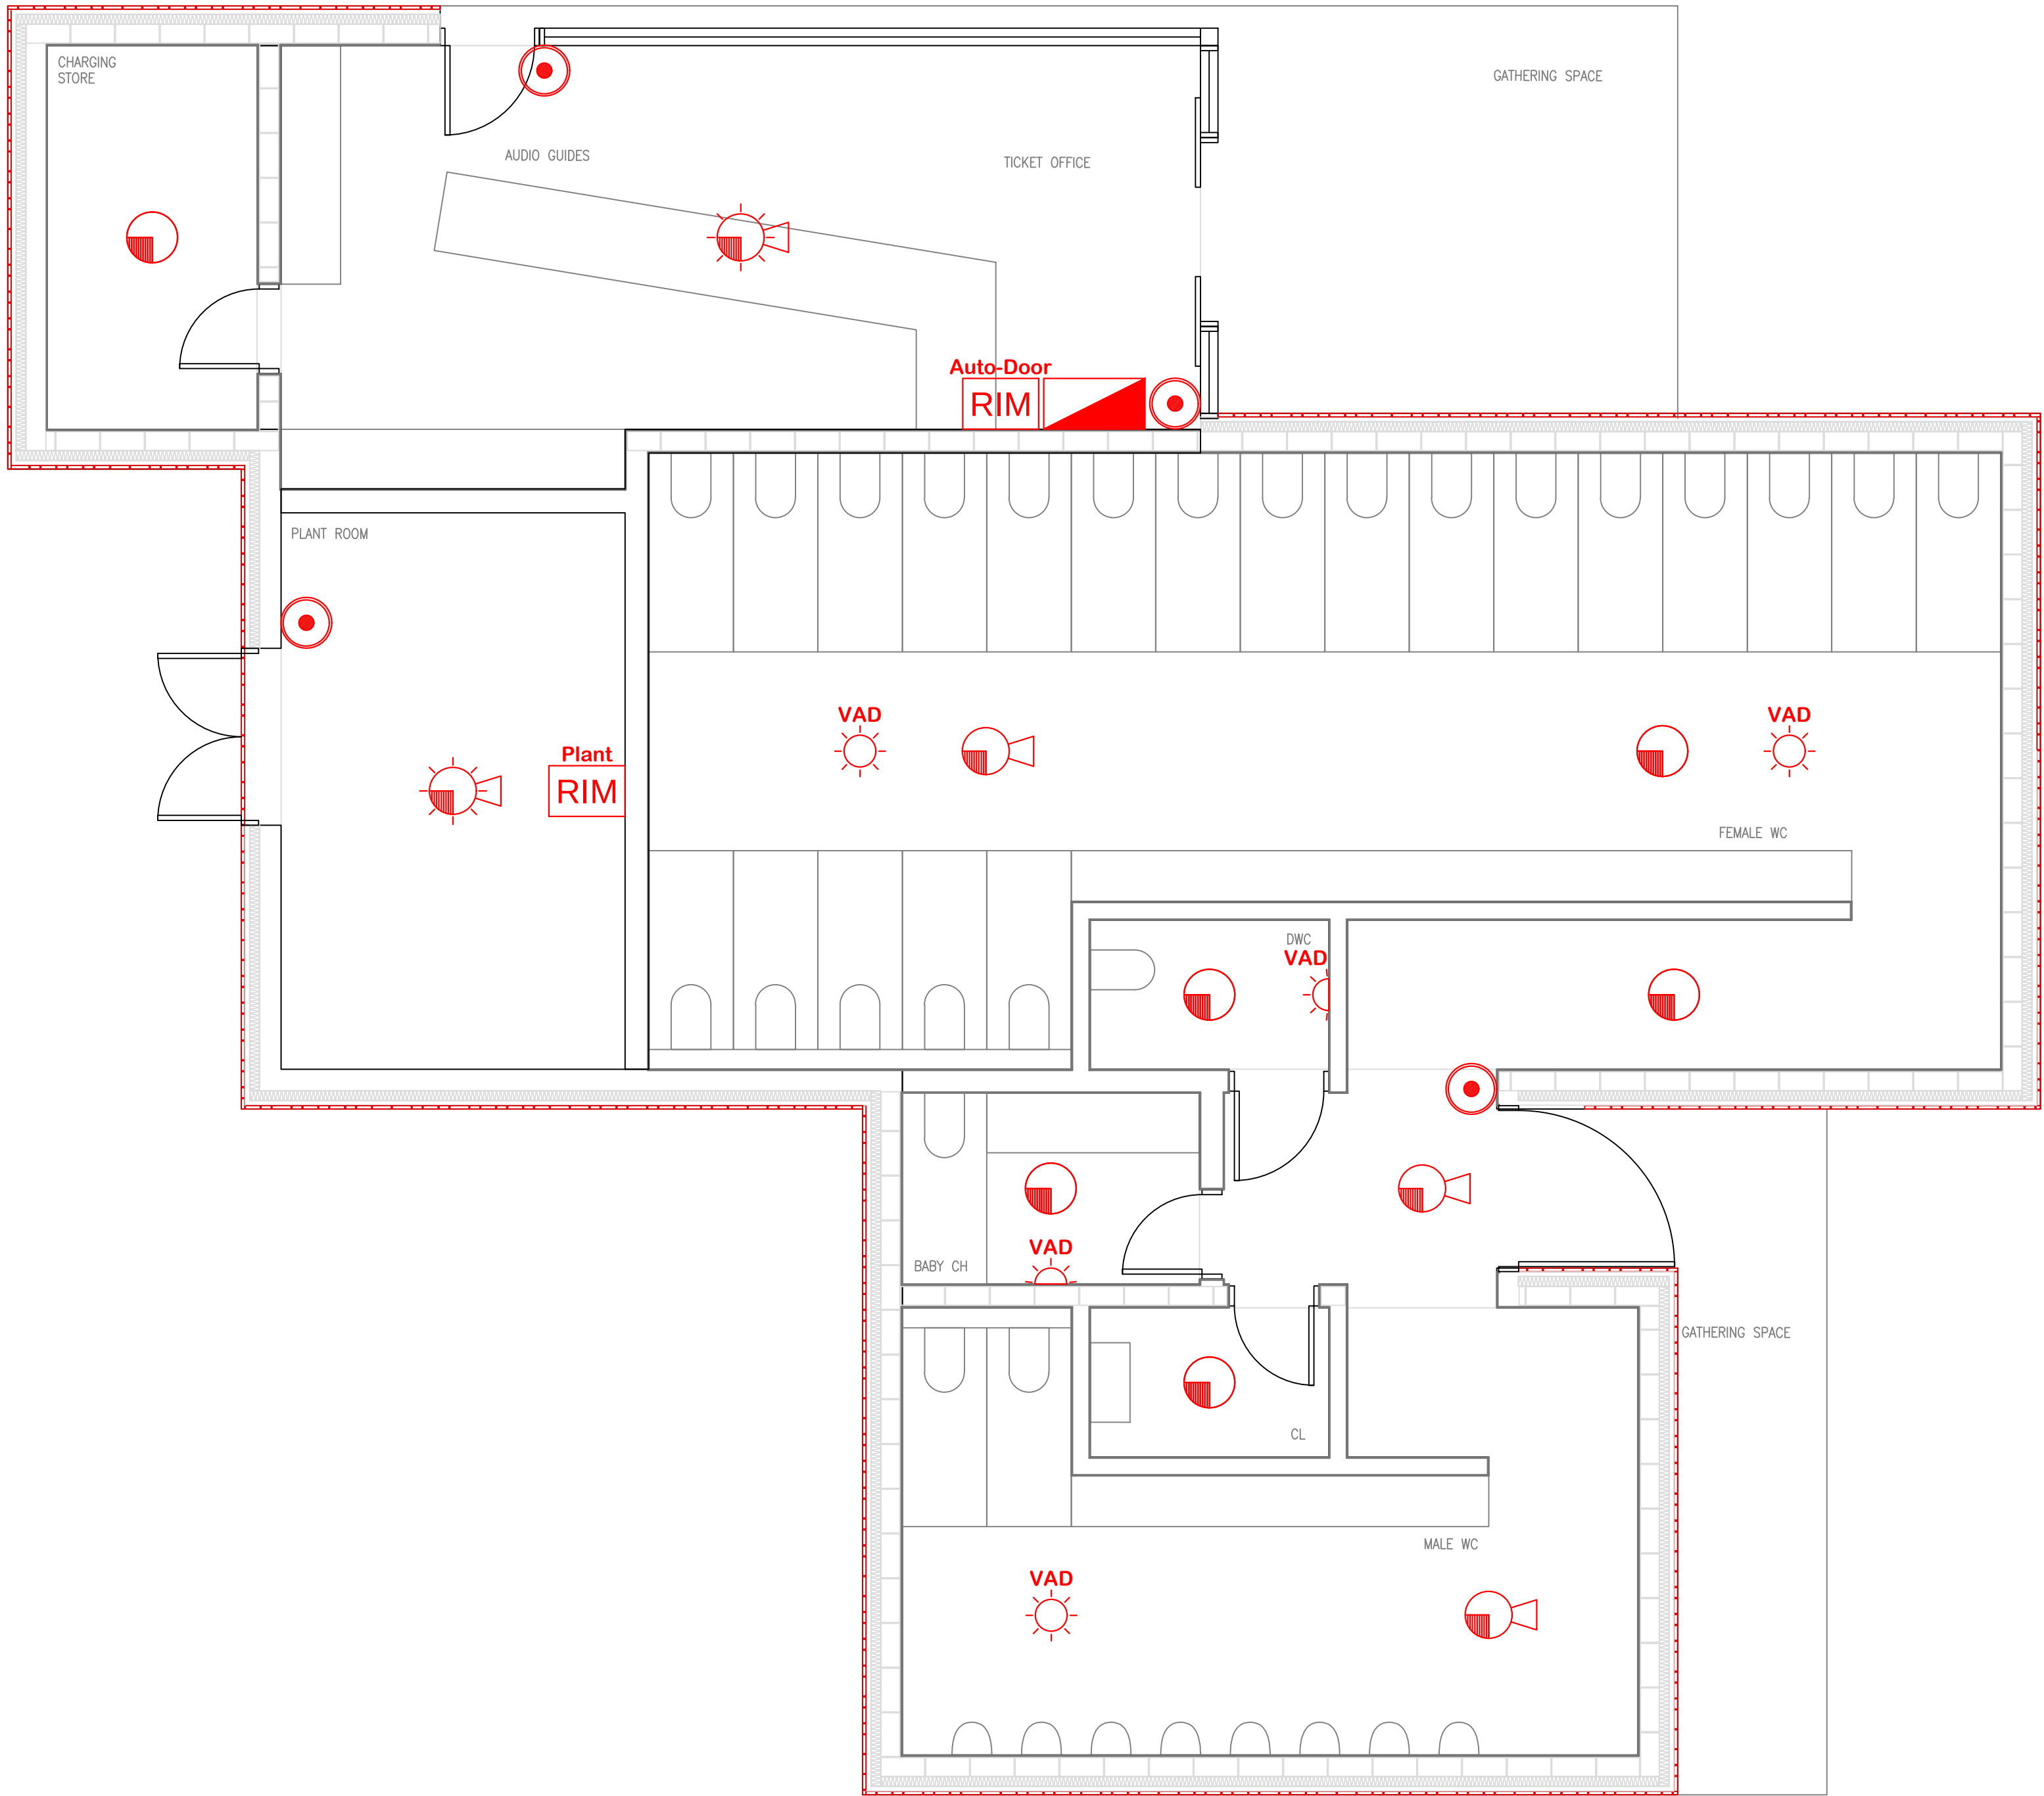

-  CALLPOINT
-  SMOKE DETECTOR
-  COMBINED SMOKE DETECTOR/SOUNDER
-  COMBINED HEAT DETECTOR/SOUNDER/BEACON
-  COMBINED SMOKE DETECTOR/BEACON
-  FLASHING BEACON CEILING MOUNTED
-  FLASHING BEACON WALL MOUNTED
-  RIM
-  EOL
-  MAIN FIRE CONTROL PANEL

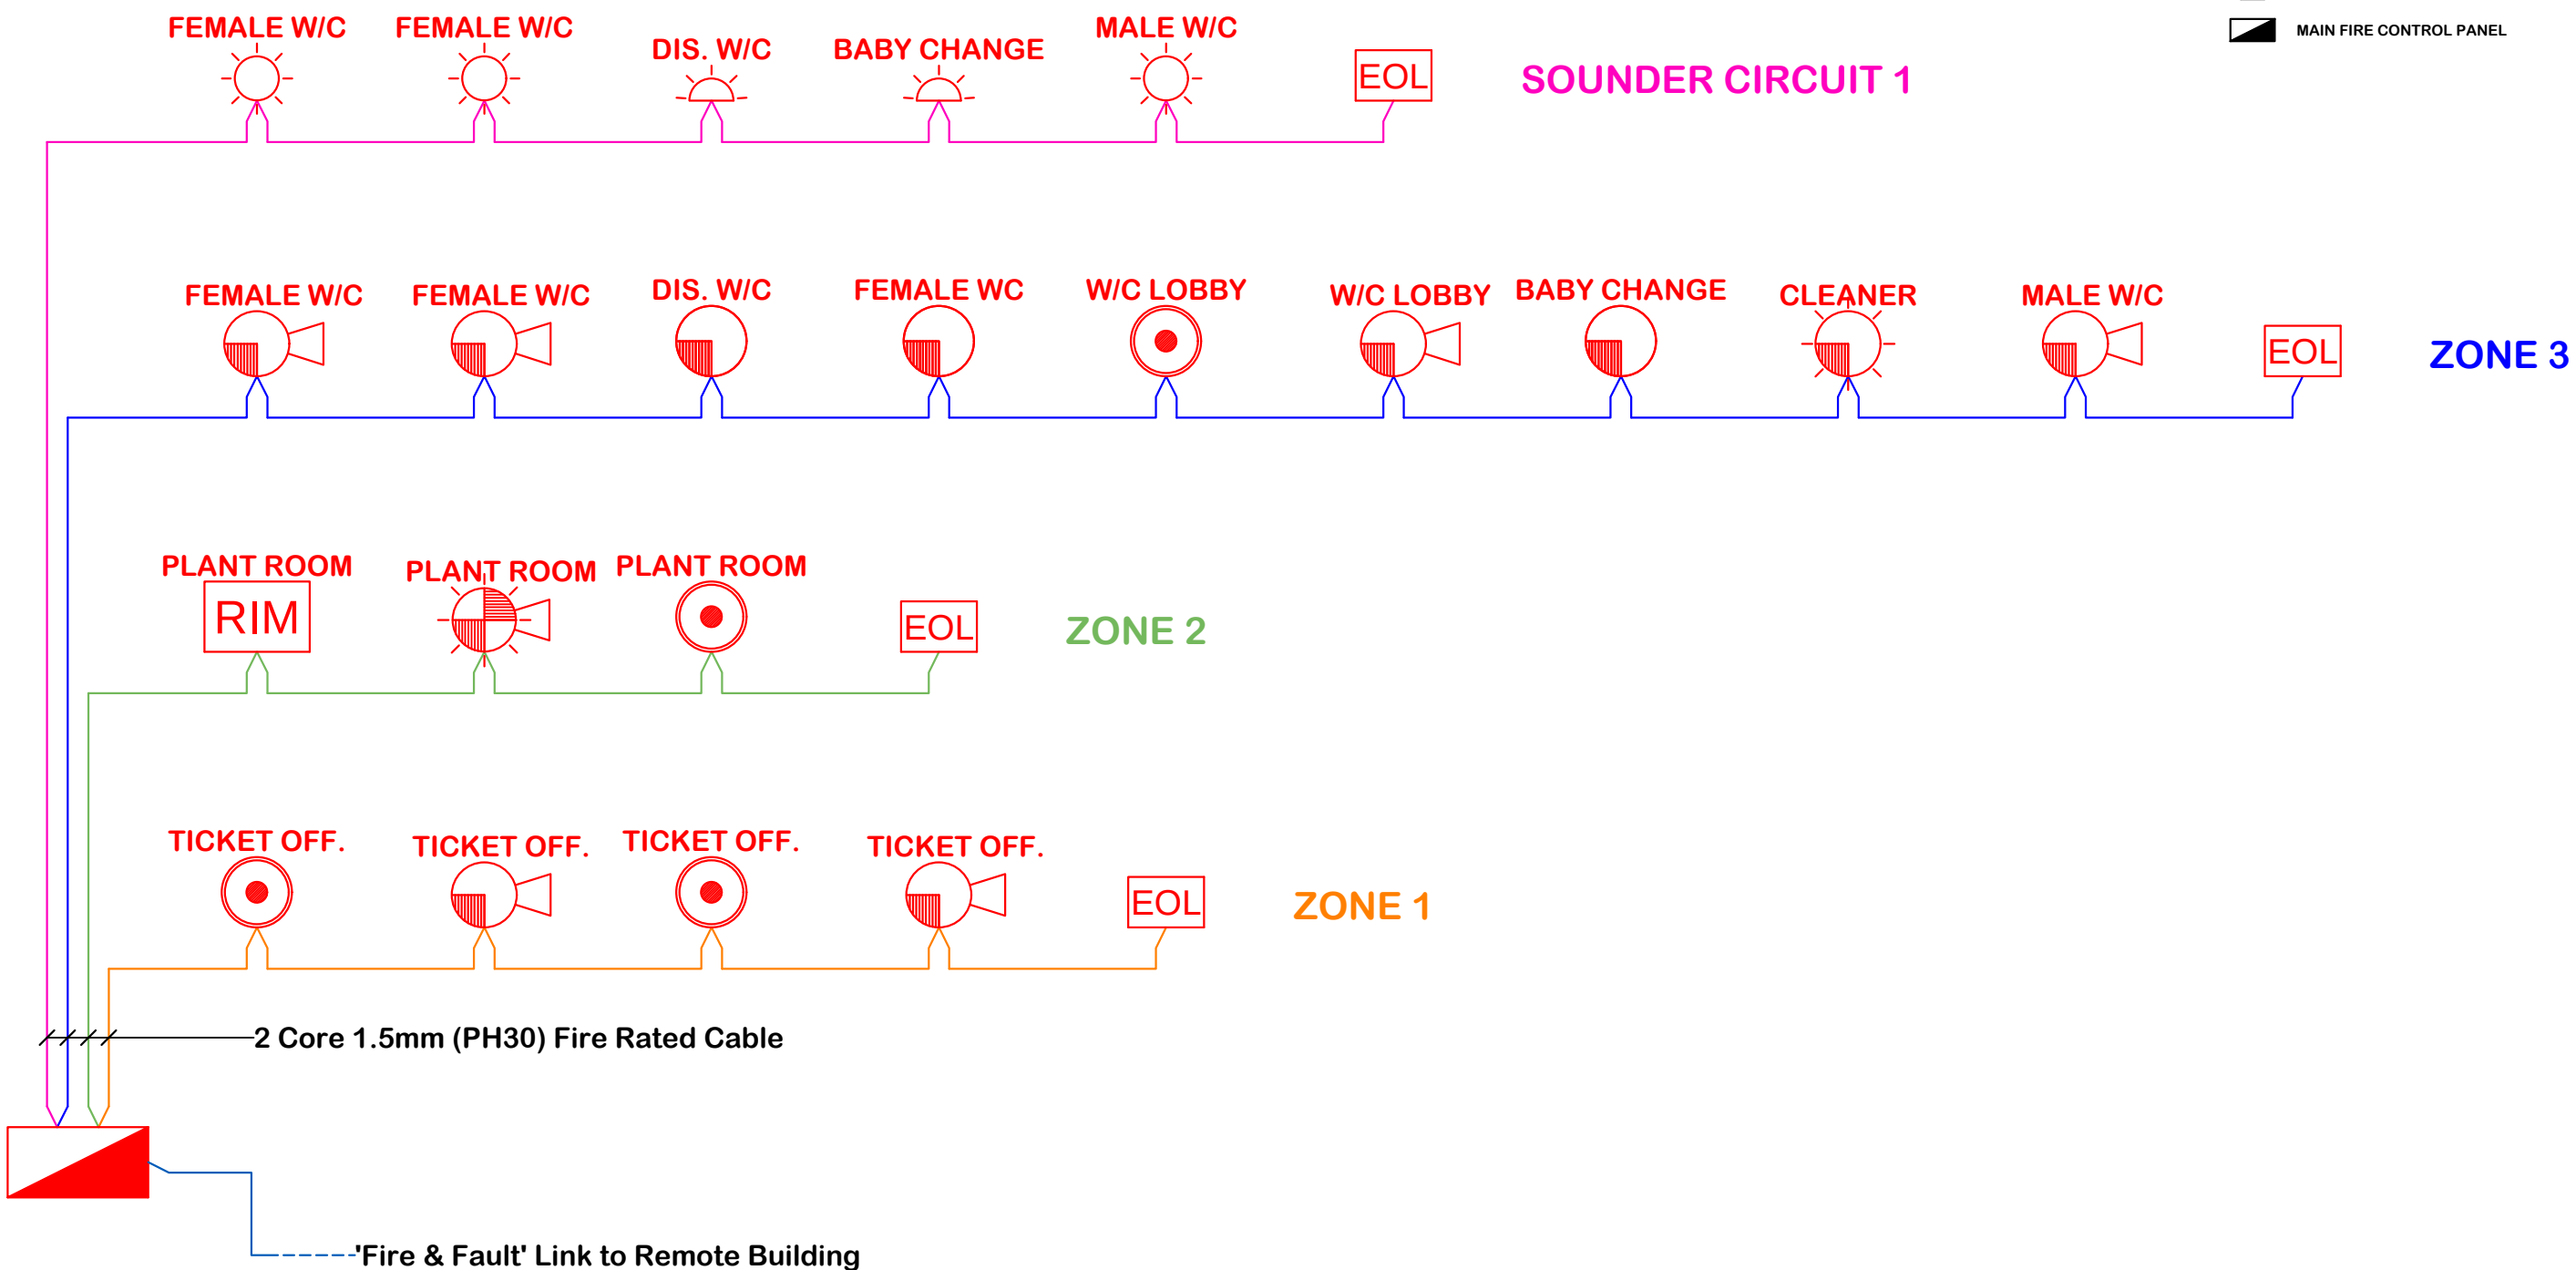

NOTES:



**LIFE
SAFETY
SYSTEMS**
DESIGN & DRAFTING SERVICES

4 HERMITAGE CLOSE
THREE LEGGED CROSS
WIMBORNE
DORSET
BH21 6QA
Tel: 07835 742300
Email: autocad_drawings@btinternet.com

Revision	Description	Date	Checked
AMENDMENT RECORD			

Project:
**Remote Ticket & WC Building
Stonehenge Visitors Centre
Wiltshire**

Title:
**Proposed
Fire Alarm System
"Twin-Wire" Wiring Schematic**

Drawn By:
ISW

Checked By:

Scale @ A3:
NTS

Date:
JUN 16

Date:

Date:
JUN 16

© This drawing and/or design is the property of 'LIFE SAFETY SYSTEMS' and shall not be reproduced or copied in the whole or part in any way or conveyed to a third party without the owners written permission.

Drawing Number:
SAMPLE/2016/06/FA41

Revision: