


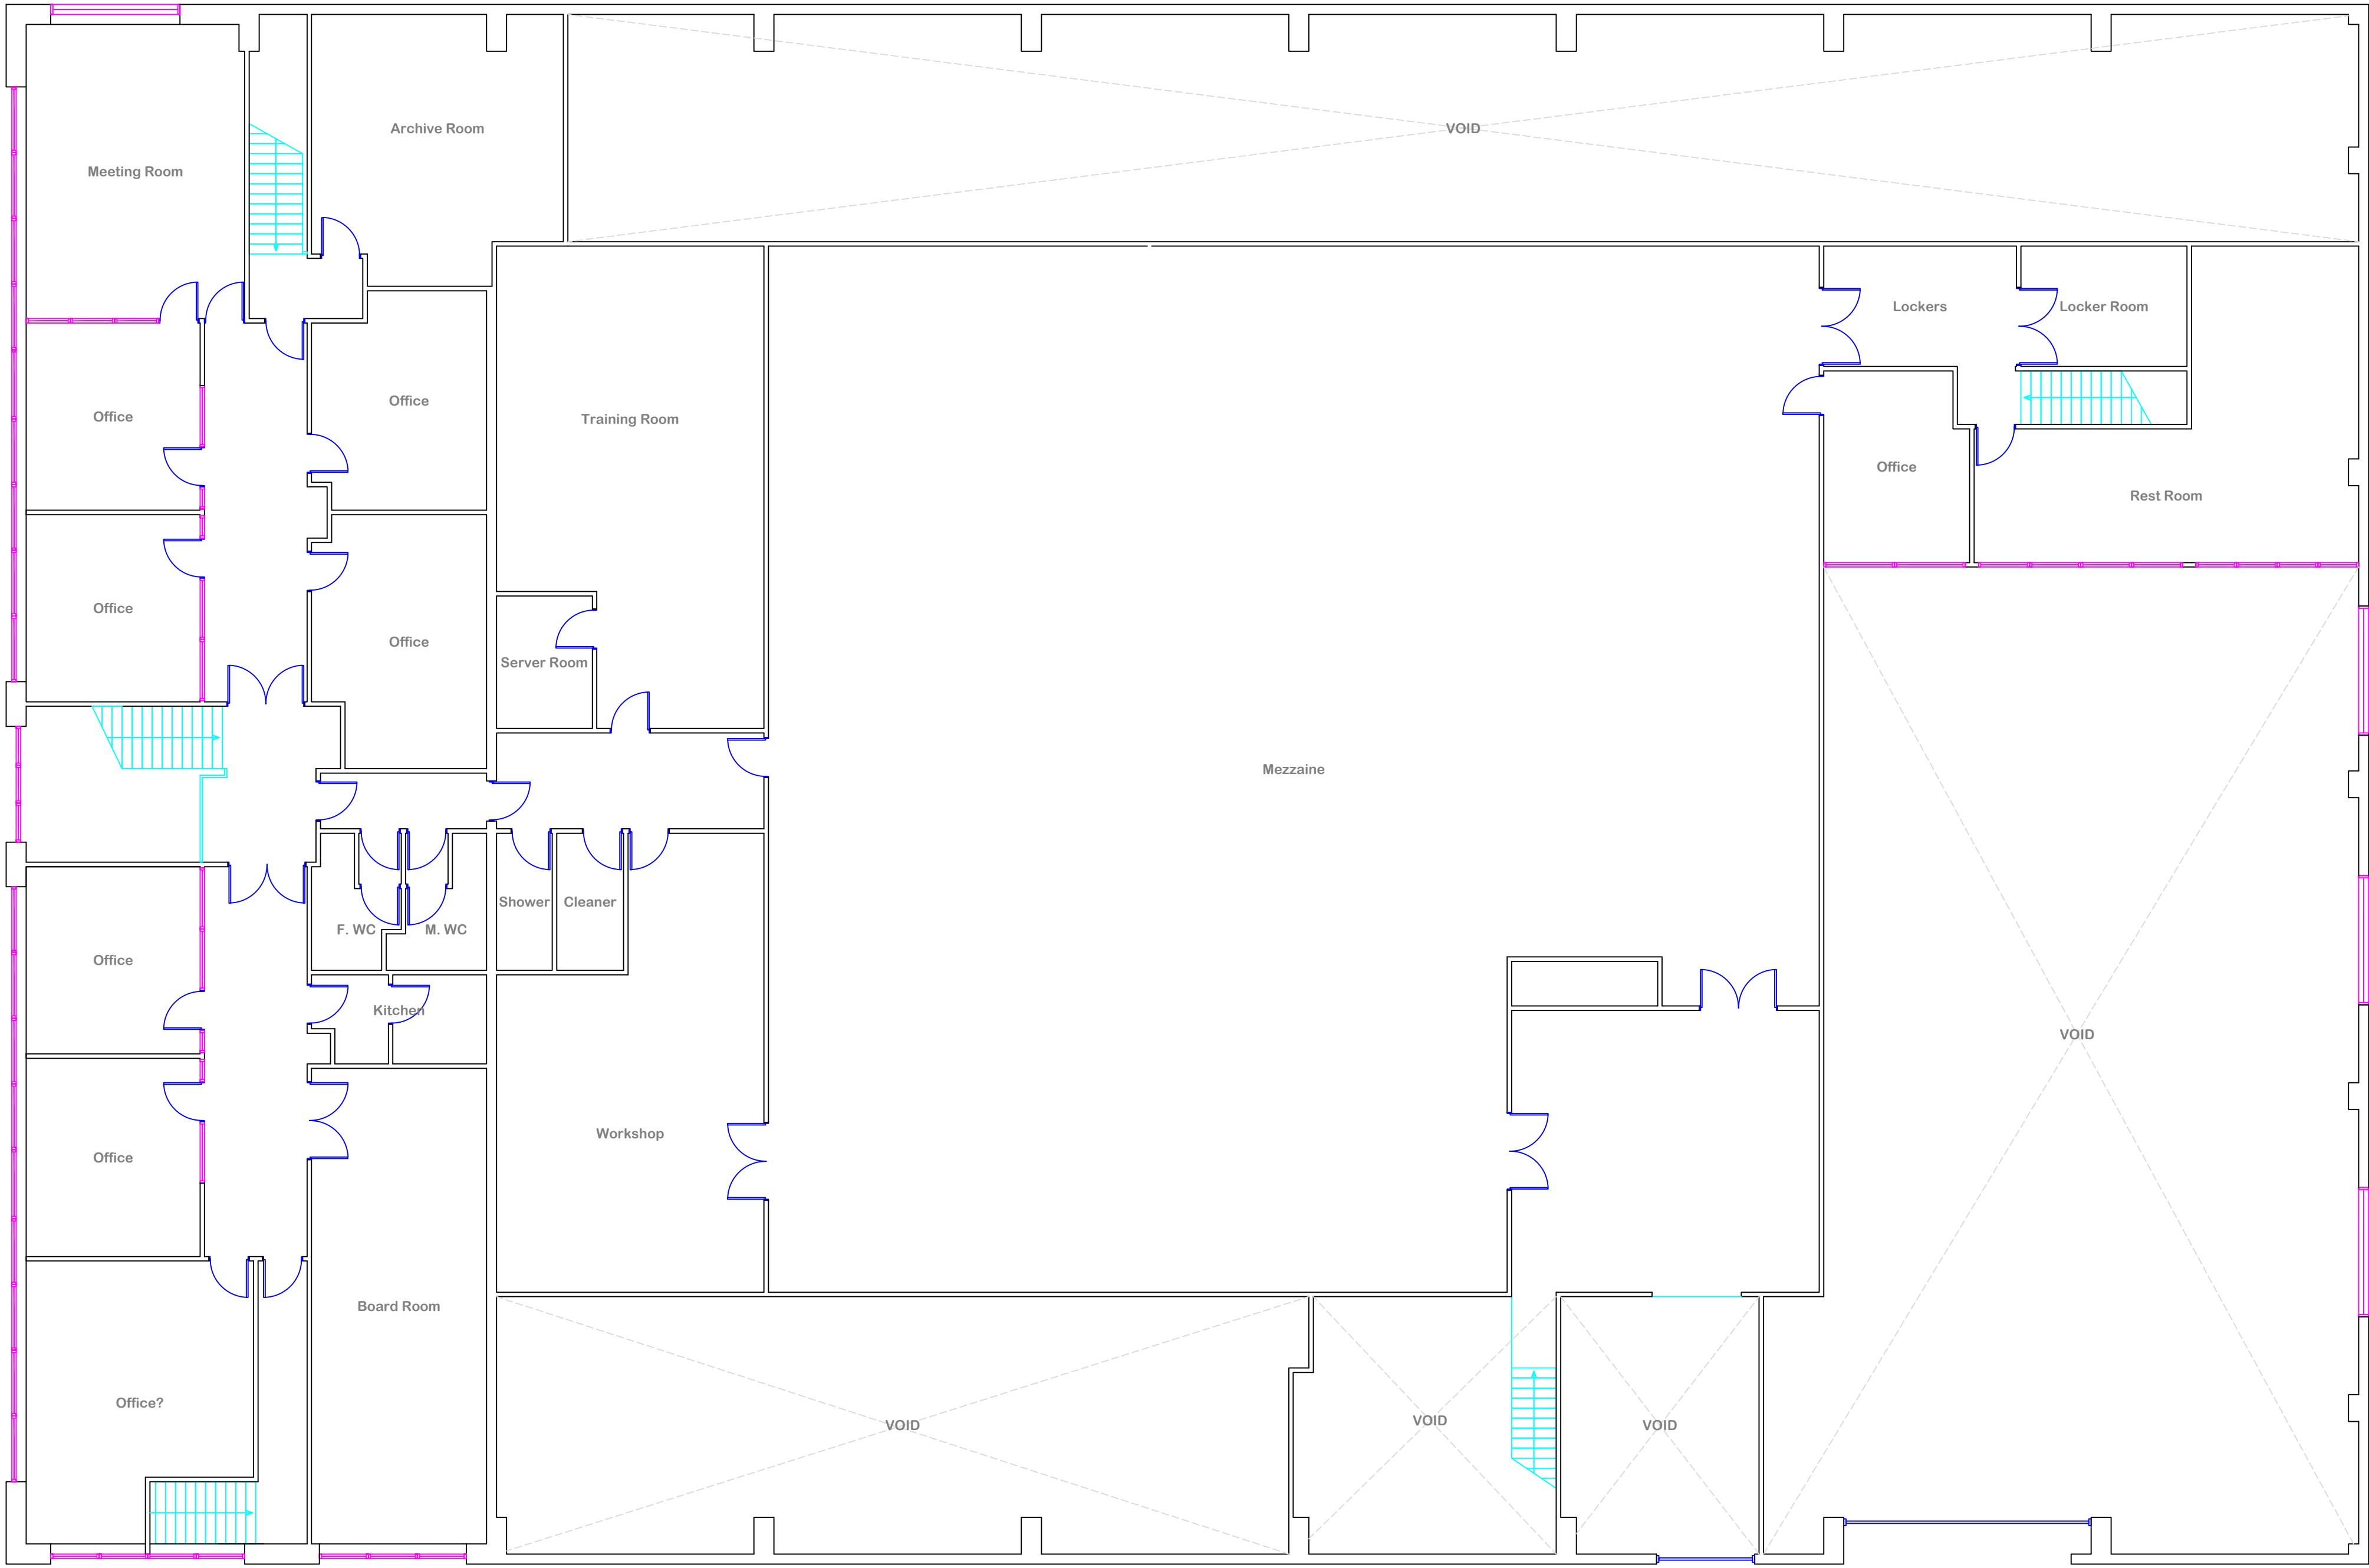

NOTES:



4 HERMITAGE CLOSE
THREE LEGGED CROSS
WIMBORNE
DORSET
BH121 6QA
Tel: 07835 742300
Email: autocad_drawings@btinternet.com

Revision	Description	Date	Checked
AMENDMENT RECORD			

Project:
Test Link Services
Factory Road
Upton
Poole
Dorset
BH16 5SJ

Title:
Paper2CAD Drawing Transposition
BUILDING LAYOUT
FIRST FLOOR

Drawn By:
ISW
Checked By:
Scale @ A1:
1:100

Date:
FEB 16
Date:
Date:
FEB 16

© This drawing and/or design is the property of 'LIFE SAFETY SYSTEMS' and shall not be reproduced or copied in the whole or part in any way or conveyed to a third party without the owners written permission.
Drawing Number:
SAMPLE/2016/02/CAD01
Revision: