

- CALLPOINT
- ① IONISATION SMOKE DETECTOR
- SMOKE DETECTOR
- FLAME DETECTOR DETECTOR
- CARBON DIOXIDE DETECTOR
- GAS DETECTOR
- HEAT DETECTOR
- COMBINED SMOKE DETECTOR/SOUNDER
- COMBINED HEAT DETECTOR/SOUNDER
- COMBINED SMOKE DETECTOR/SOUNDER/BEACON
- COMBINED HEAT DETECTOR/SOUNDER/BEACON
- COMBINED SMOKE DETECTOR/BEACON
- COMBINED HEAT DETECTOR/BEACON
- 🔔 ALARM BELL
- 🔊 ELECTRONIC SOUNDER
- 🔊 ELECTRONIC SOUNDER WP = WEATHER PROOF
- 🔊 COMBINED SMOKE DETECTOR/SOUNDER WITH LINE ISOLATOR
- 🔆 FLASHING BEACON CEILING MOUNTED
- 🔆 FLASHING BEACON WALL MOUNTED
- 🔆 COMBINED BEACON/SOUNDER CEILING MOUNTED
- 🔆 COMBINED BEACON/SOUNDER WALL MOUNTED
- ☑ L.E.D REMOTE INDICATOR
- [K] KEY SWITCH (INTERFACE)
- [LI] LINE ISOLATOR
- [JB] CABLING JUNCTION BOX
- [TEE] TEE BREAKER
- [RIM] RELAY INTERFACE MODULE
- [CIM] CONTACT INPUT MODULE
- [DIM] DETECTOR INPUT MODULE
- [SNM] SOUNDER NOTIFICATION MODULE
- [EOL] SOUNDER CIRCUIT END OF LINE RESISTOR
- 🔦 BEAM SMOKE DETECTOR AND ANALYSER
- 🔦 BEAM REFLECTOR
- 📡 TX BEAM SMOKE DETECTOR TRANSMITTER
- 📡 RX BEAM SMOKE DETECTOR RECEIVER & ANALYSER
- [PSU] 24v POWER SUPPLY UNIT
- 🔲 MAIN FIRE CONTROL PANEL
- 🔲 FIRE CONTROL REPEATER PANEL
- 🔲 FIRE CONTROL MIMIC INDICATOR PANEL
- 🔲 ELECTRICAL DISTRIBUTION BOARD
- [HSSD] HIGH SENSITIVITY SMOKE DETECTION CONTROL UNIT (VESDA)

New Equipment  
Existing Equipment to Remain

NOTES:



4 HERMITAGE CLOSE  
THREE LEGGED CROSS  
WIMBORNE  
DORSET  
BH21 6QA  
Tel: 07835 742300  
Email: autocad\_drawings@btinternet.com

T1	TENDER ISSUE	MAY 17	ISW
Revision	Description	Date	Checked
AMENDMENT RECORD			


Project:  
The Acorns Building  
Ringwood Road  
St. Leonards  
Nr. Ringwood  
Hampshire  
BH24 2RR

Title:  
Fire Alarm Upgrade  
GROUND FLOOR

Drawn By:  
**ISW**  
Checked By:  
Scale @ A1:  
**1:100**

Date:  
**MAY 17**  
Date:  
**MAY 17**

© This drawing and/or design is the property of 'LIFE SAFETY SYSTEMS' and shall not be reproduced or copied in the whole or part in any way or conveyed to a third party without the owners written permission.  
Drawing Number:  
**SAMPLE/2017/05/FA100**  
Revision: T1

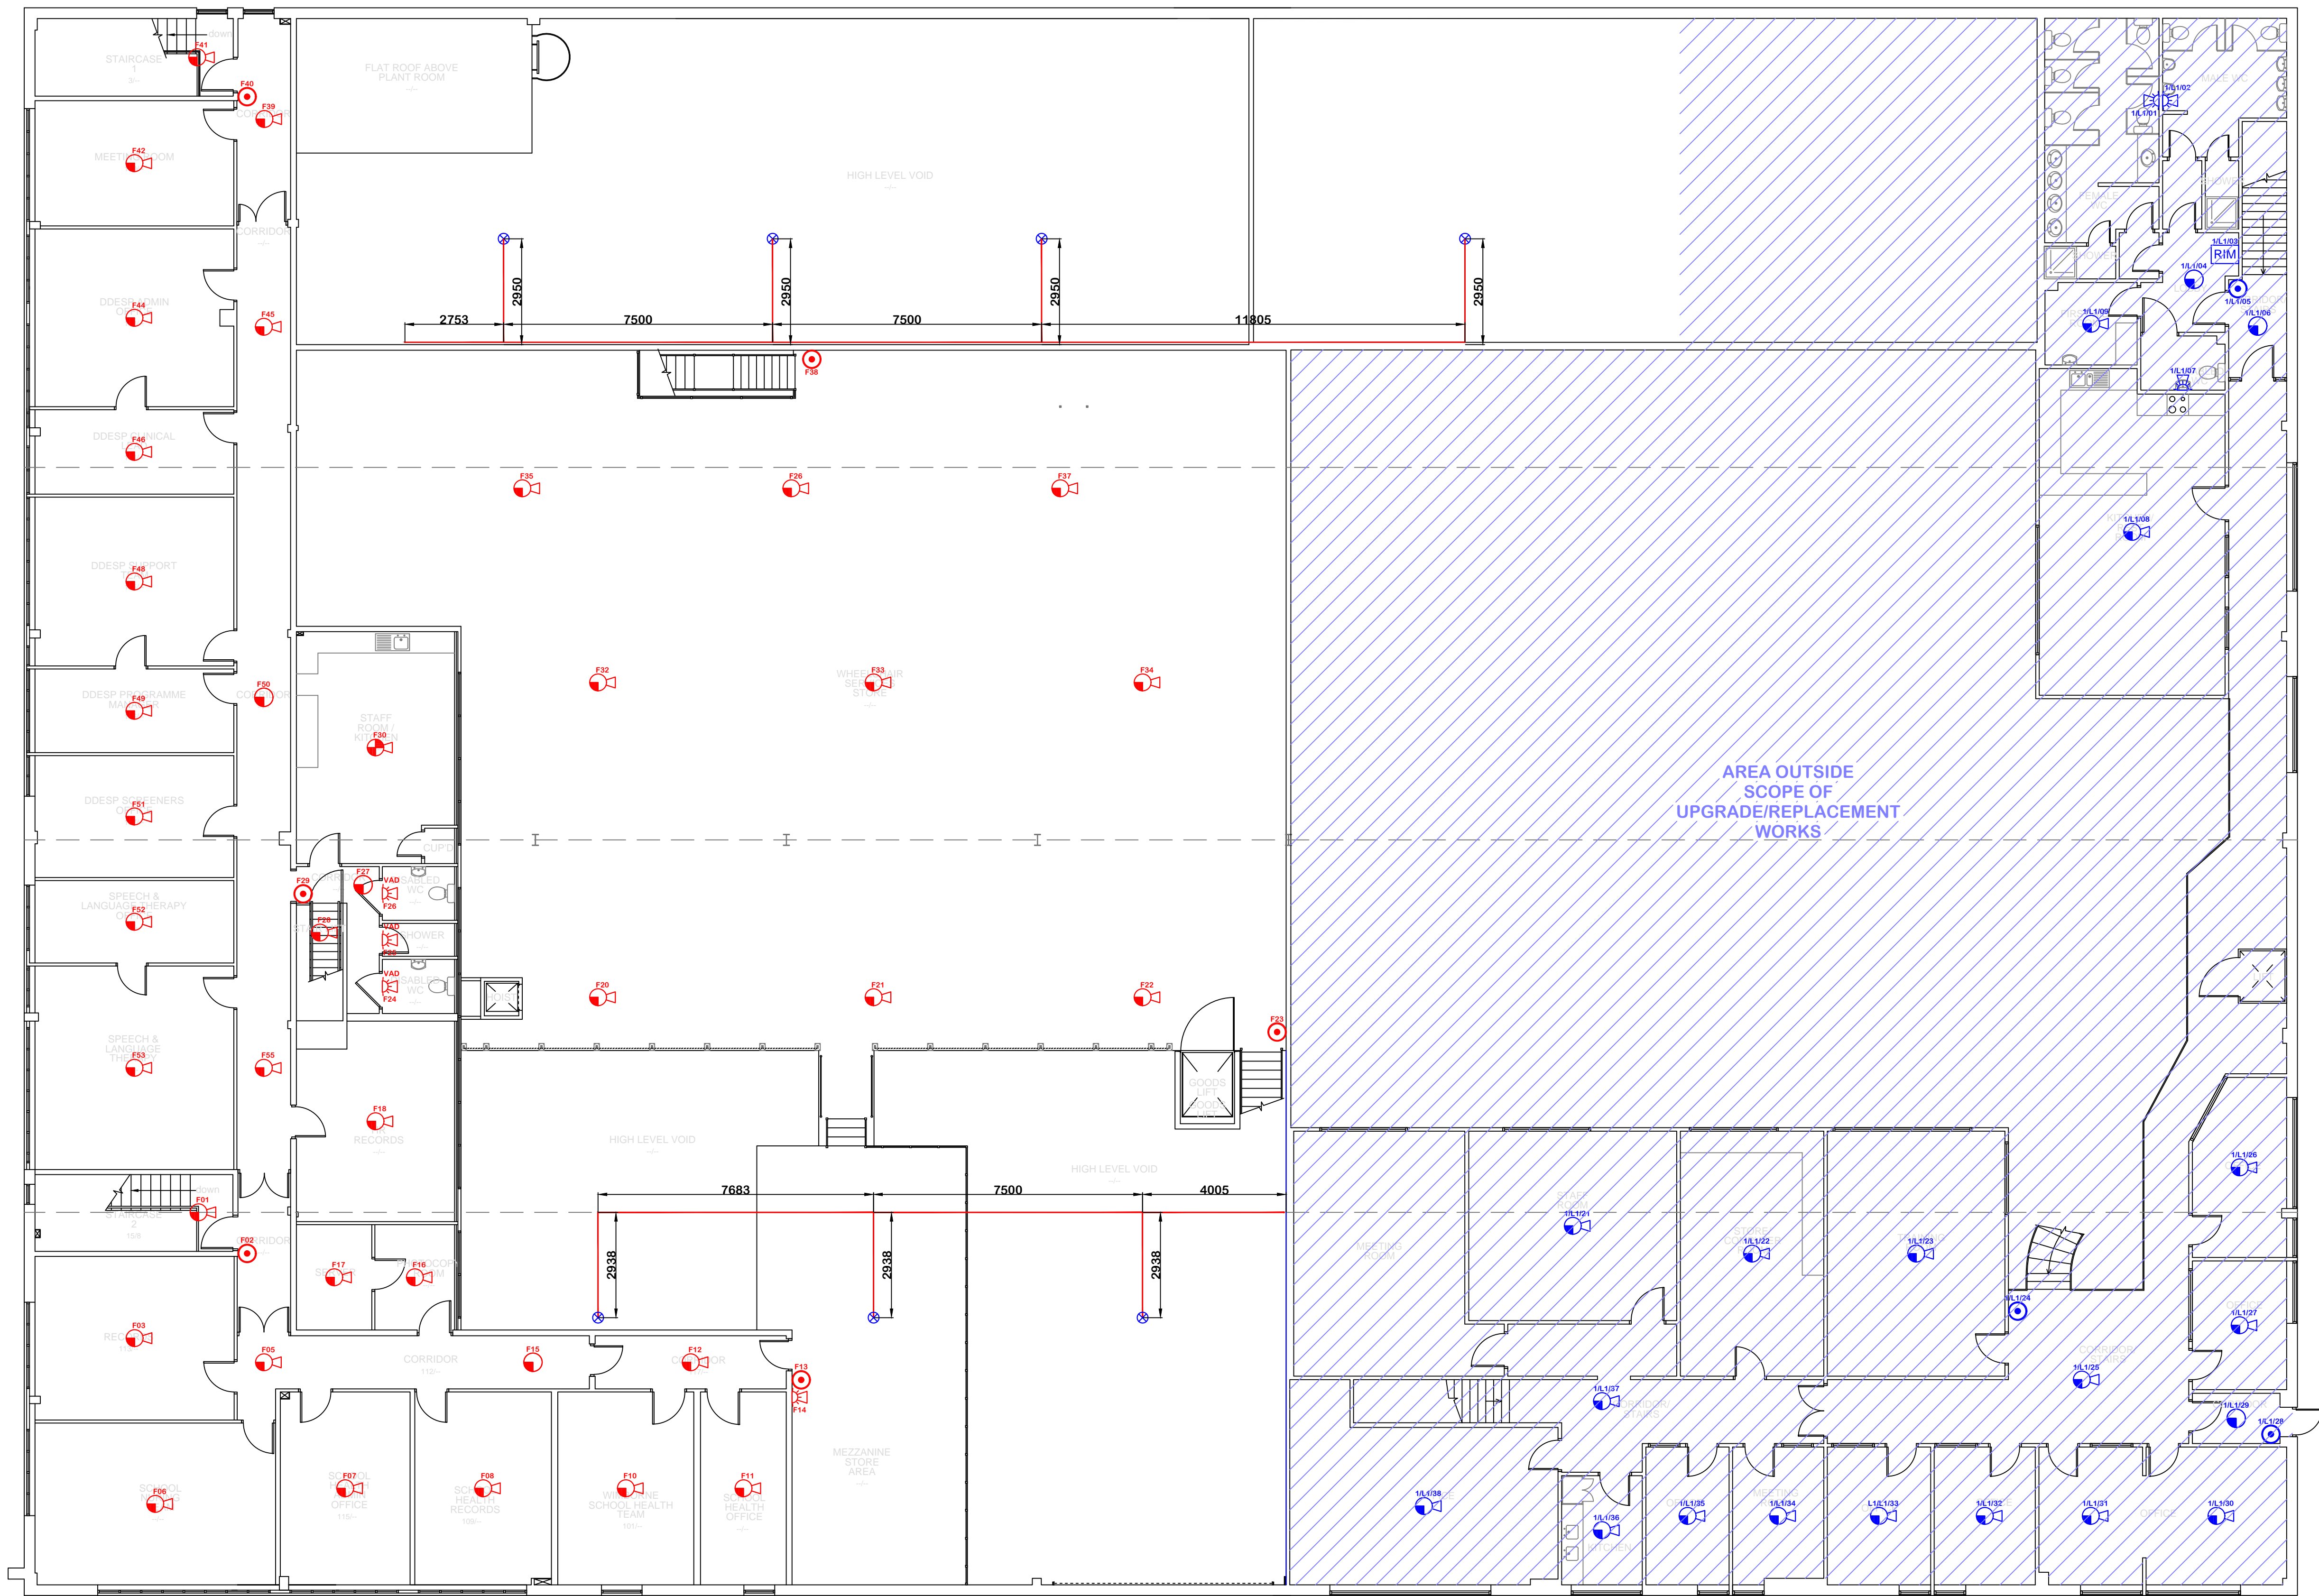

- CALLPOINT
- IONISATION SMOKE DETECTOR
- SMOKE DETECTOR
- FLAME DETECTOR DETECTOR
- CARBON DIOXIDE DETECTOR
- GAS DETECTOR
- HEAT DETECTOR
- COMBINED SMOKE DETECTOR/SOUNDER
- COMBINED HEAT DETECTOR/SOUNDER
- COMBINED SMOKE DETECTOR/SOUNDER/BEACON
- COMBINED HEAT DETECTOR/SOUNDER/BEACON
- COMBINED SMOKE DETECTOR/BEACON
- COMBINED HEAT DETECTOR/BEACON
- ⬇️ ALARM BELL
- 🔊 ELECTRONIC SOUNDER
- 🔊 ELECTRONIC SOUNDER WP = WEATHER PROOF
- 🔊 COMBINED SMOKE DETECTOR/SOUNDER WITH LINE ISOLATOR
- ⚡ FLASHING BEACON CEILING MOUNTED
- ⚡ FLASHING BEACON WALL MOUNTED
- ⚡ COMBINED BEACON/SOUNDER CEILING MOUNTED
- ⚡ COMBINED BEACON/SOUNDER WALL MOUNTED
- ☑️ L.E.D REMOTE INDICATOR
- [K] KEY SWITCH (INTERFACE)
- [LI] LINE ISOLATOR
- [JB] CABLING JUNCTION BOX
- [TEE] TEE BREAKER
- [RIM] RELAY INTERFACE MODULE
- [CIM] CONTACT INPUT MODULE
- [DIM] DETECTOR INPUT MODULE
- [SNM] SOUNDER NOTIFICATION MODULE
- [EOI] SOUNDER CIRCUIT END OF LINE RESISTOR
- 🔍 BEAM SMOKE DETECTOR AND ANALYSER
- 🔍 BEAM REFLECTOR
- 📡 BEAM SMOKE DETECTOR TRANSMITTER
- 📡 BEAM SMOKE DETECTOR RECEIVER & ANALYSER
- [PSU] 24v POWER SUPPLY UNIT
- 🔲 MAIN FIRE CONTROL PANEL
- 🔲 FIRE CONTROL REPEATER PANEL
- 🔲 FIRE CONTROL MIMIC INDICATOR PANEL
- 🔲 ELECTRICAL DISTRIBUTION BOARD
- [HSSD] HIGH SENSITIVITY SMOKE DETECTION CONTROL UNIT (VESDA)

New Equipment  
Existing Equipment to Remain

NOTES:



4 HERMITAGE CLOSE  
THREE LEGGED CROSS  
WIMBORNE  
DORSET  
BH21 6QA  
Tel: 07835 742300  
Email: autocad\_drawings@btinternet.com

Revision	Description	Date	Checked
T1	TENDER ISSUE	MAY 17	ISW
AMENDMENT RECORD			

Project:  
The Acorns Building  
Ringwood Road  
St. Leonards  
Nr. Ringwood  
Hampshire  
BH24 2RR


Title:  
Fire Alarm Upgrade  
FIRST FLOOR

Drawn By:  
ISW  
Checked By:  
Scale @ A1:  
1:100

Date:  
MAY 17  
Date:  
MAY 17

© This drawing and/or design is the property of 'LIFE SAFETY SYSTEMS' and shall not be reproduced or copied in the whole or part in any way or conveyed to a third party without the owners written permission.  
Drawing Number:  
SAMPLE/2017/05/FA110  
Revision: T1



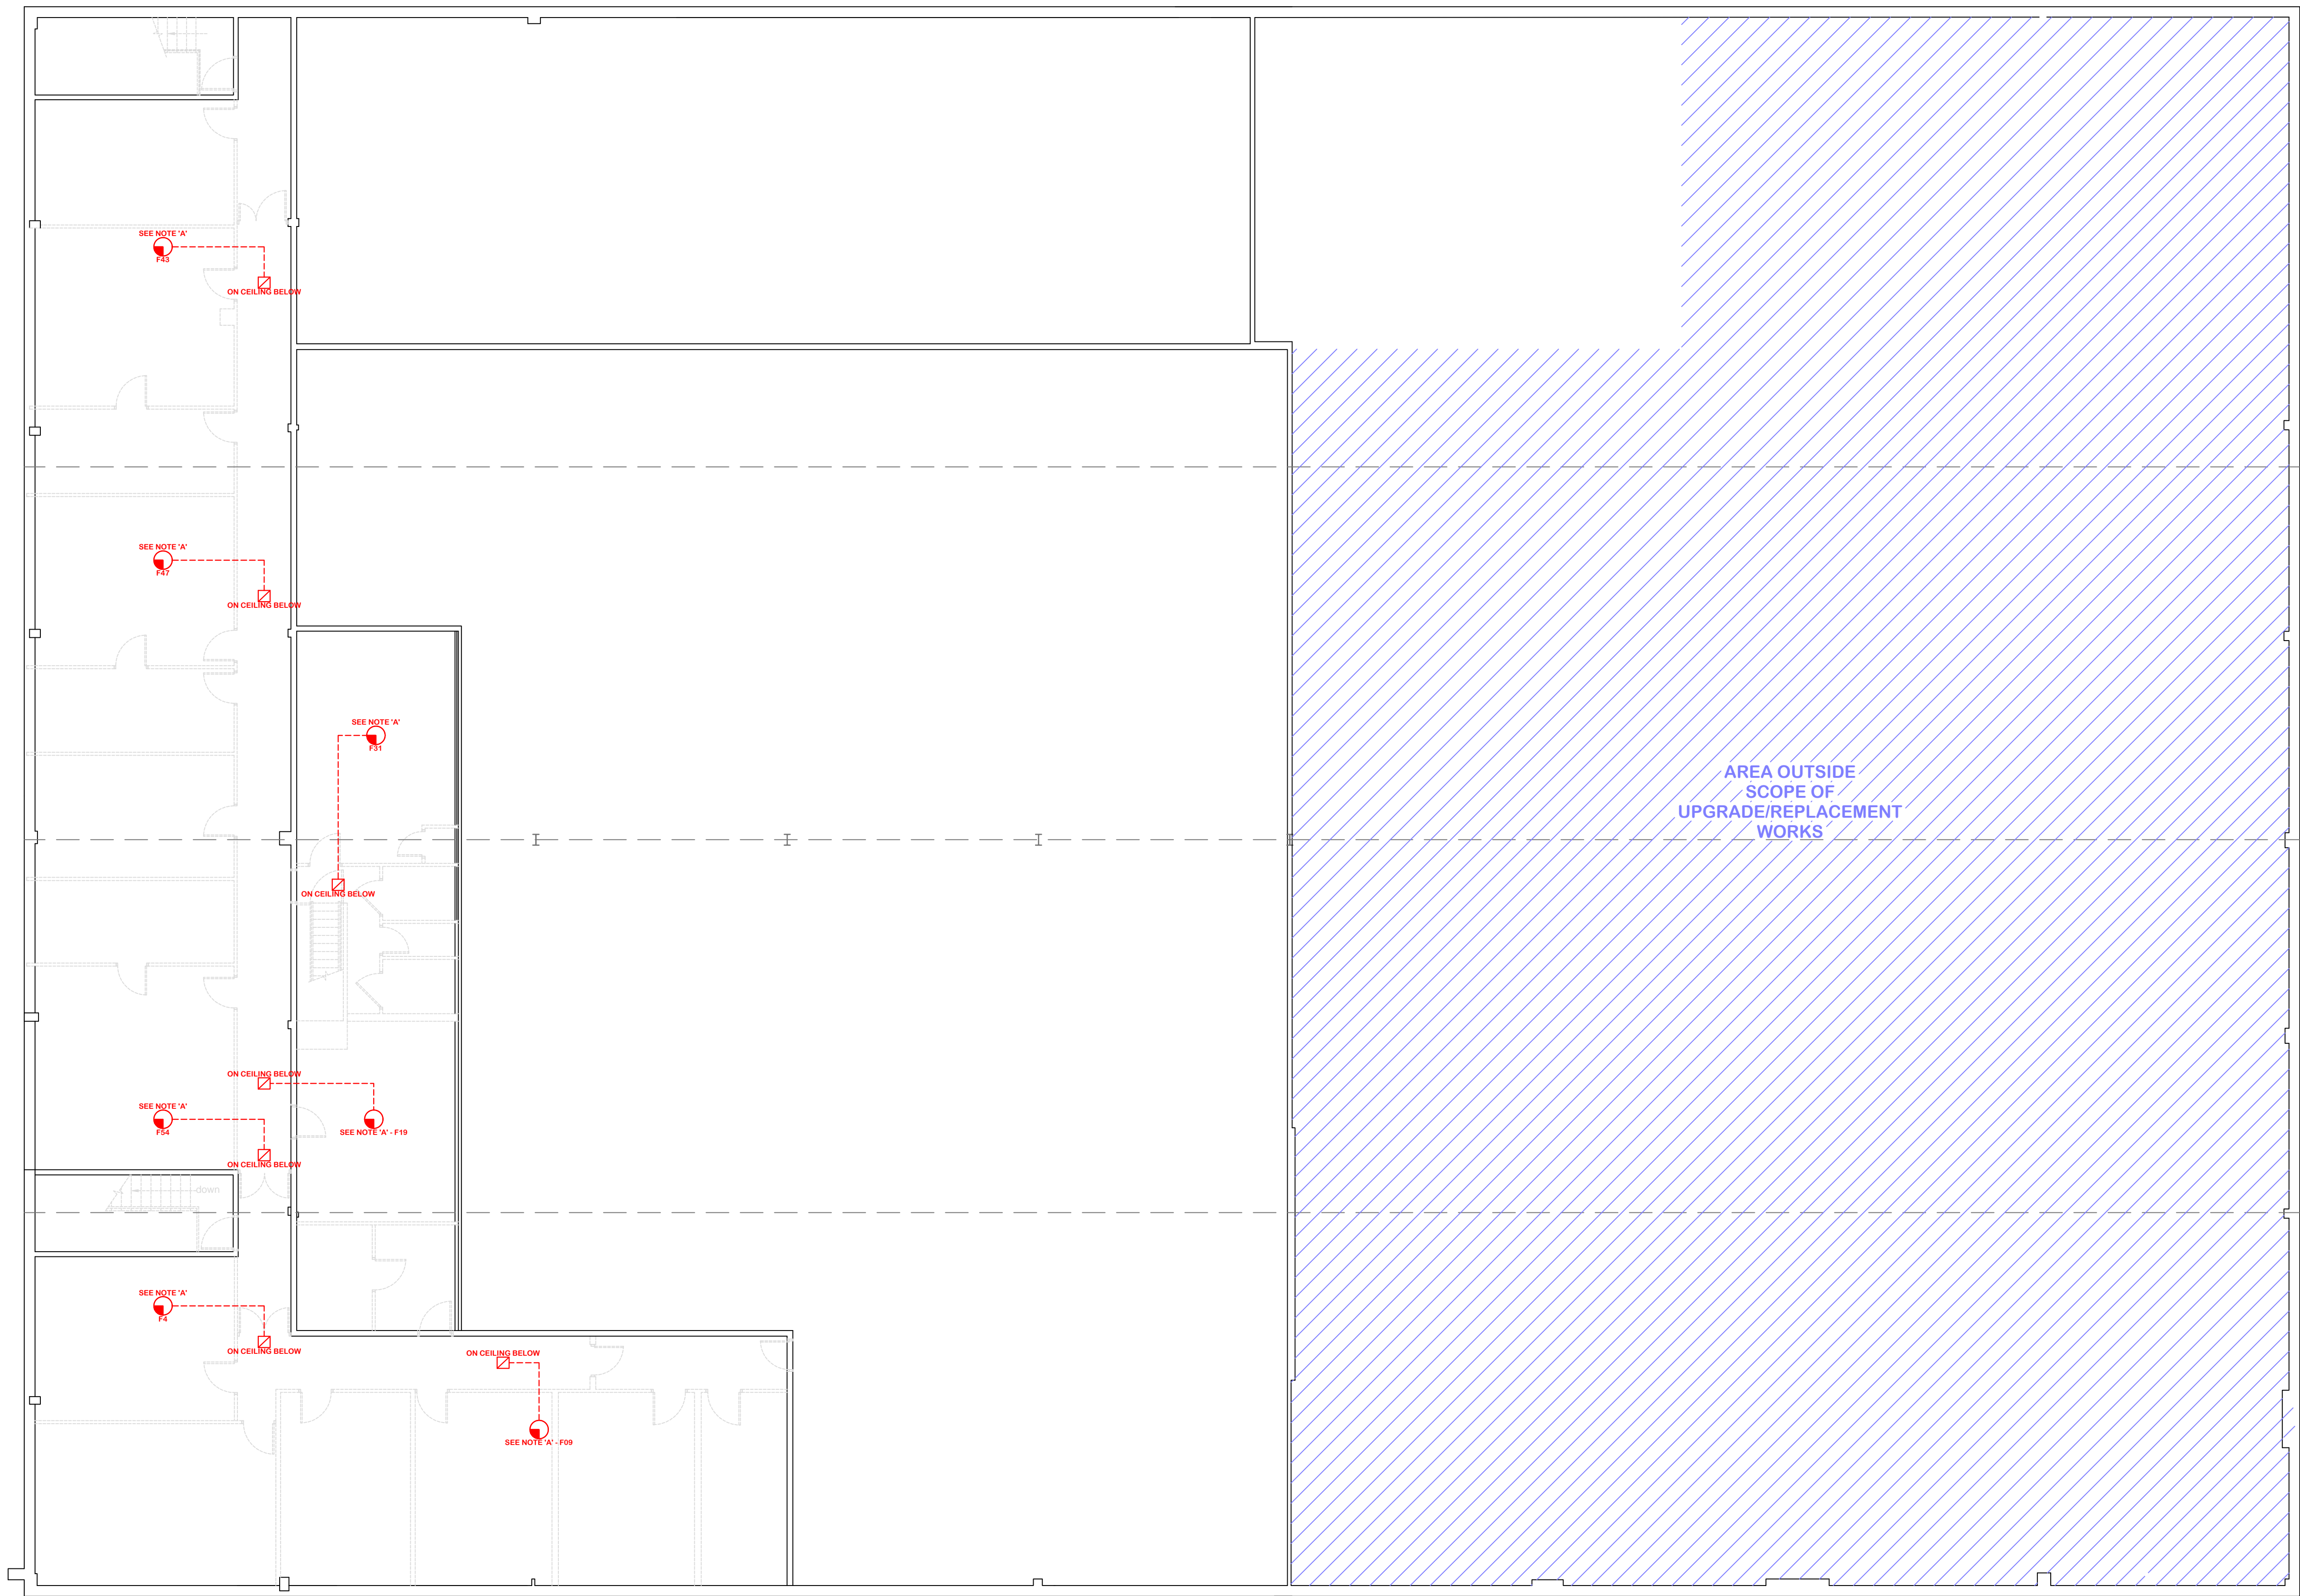

- CALLPOINT
  - IONISATION SMOKE DETECTOR
  - SMOKE DETECTOR
  - FLAME DETECTOR DETECTOR
  - CARBON DIOXIDE DETECTOR
  - GAS DETECTOR
  - HEAT DETECTOR
  - COMBINED SMOKE DETECTOR/SOUNDER
  - COMBINED HEAT DETECTOR/SOUNDER
  - COMBINED SMOKE DETECTOR/SOUNDER/BEACON
  - COMBINED HEAT DETECTOR/SOUNDER/BEACON
  - COMBINED SMOKE DETECTOR/BEACON
  - COMBINED HEAT DETECTOR/BEACON
  - ALARM BELL
  - ELECTRONIC SOUNDER
  - ELECTRONIC SOUNDER WP = WEATHER PROOF
  - COMBINED SMOKE DETECTOR/SOUNDER WITH LINE ISOLATOR
  - FLASHING BEACON CEILING MOUNTED
  - FLASHING BEACON WALL MOUNTED
  - COMBINED BEACON/SOUNDER CEILING MOUNTED
  - COMBINED BEACON/SOUNDER WALL MOUNTED
  - L.E.D REMOTE INDICATOR
  - KEY SWITCH (INTERFACE)
  - LINE ISOLATOR
  - CABLING JUNCTION BOX
  - TEE BREAKER
  - RELAY INTERFACE MODULE
  - CONTACT INPUT MODULE
  - DETECTOR INPUT MODULE
  - SOUNDER NOTIFICATION MODULE
  - SOUNDER CIRCUIT END OF LINE RESISTOR
  - BEAM SMOKE DETECTOR AND ANALYSER
  - BEAM REFLECTOR
  - BEAM SMOKE DETECTOR TRANSMITTER
  - BEAM SMOKE DETECTOR RECEIVER & ANALYSER
  - 24v POWER SUPPLY UNIT
  - MAIN FIRE CONTROL PANEL
  - FIRE CONTROL REPEATER PANEL
  - FIRE CONTROL MIMIC INDICATOR PANEL
  - ELECTRICAL DISTRIBUTION BOARD
  - HIGH SENSITIVITY SMOKE DETECTION CONTROL UNIT (VESDA)
- New Equipment
- Existing Equipment to Remain

NOTES:



4 HERMITAGE CLOSE  
THREE LEGGED CROSS  
WIMBORNE  
DORSET  
BH21 6QA  
Tel: 07835 742300  
Email: autocad\_drawings@btinternet.com

Revision	Description	Date	Checked
T1	TENDER ISSUE	MAY 17	ISW
AMENDMENT RECORD			

Project:  
The Acorns Building  
Ringwood Road  
St. Leonards  
Nr. Ringwood  
Hampshire  
BH24 2RR

Title:  
Fire Alarm Upgrade  
CEILING VOID

Drawn By:  
ISW

Checked By:

Scale @ A1:  
1:100

Date:  
MAY 17

Date:

Date:  
MAY 17


© This drawing and/or design is the property of 'LIFE SAFETY SYSTEMS' and shall not be reproduced or copied in the whole or part in any way or conveyed to a third party without the owners written permission.

Drawing Number:

SAMPLE/2017/05/FA120

Revision:	T1								
-----------	----	--	--	--	--	--	--	--	--

- SDI SMOKE DETECTOR IONISATION.
- SDO SMOKE DETECTOR OPTICAL.
- SD SMOKE DETECTOR.
- HD HEAT DETECTOR.
- SHD OPTICAL SMOKE & HEAT DETECTOR.
- MBGP MANUAL BREAK GLASS CALL POINT.
- FASU FIRE ALARM SOUNDER UNIT.
- FAB FIRE ALARM BEACON.
- FAI FIRE ALARM INTERFACE.
- FAP FIRE ALARM PANEL.
- RP FIRE ALARM REPEATER PANEL.
- I LED INDICATOR.

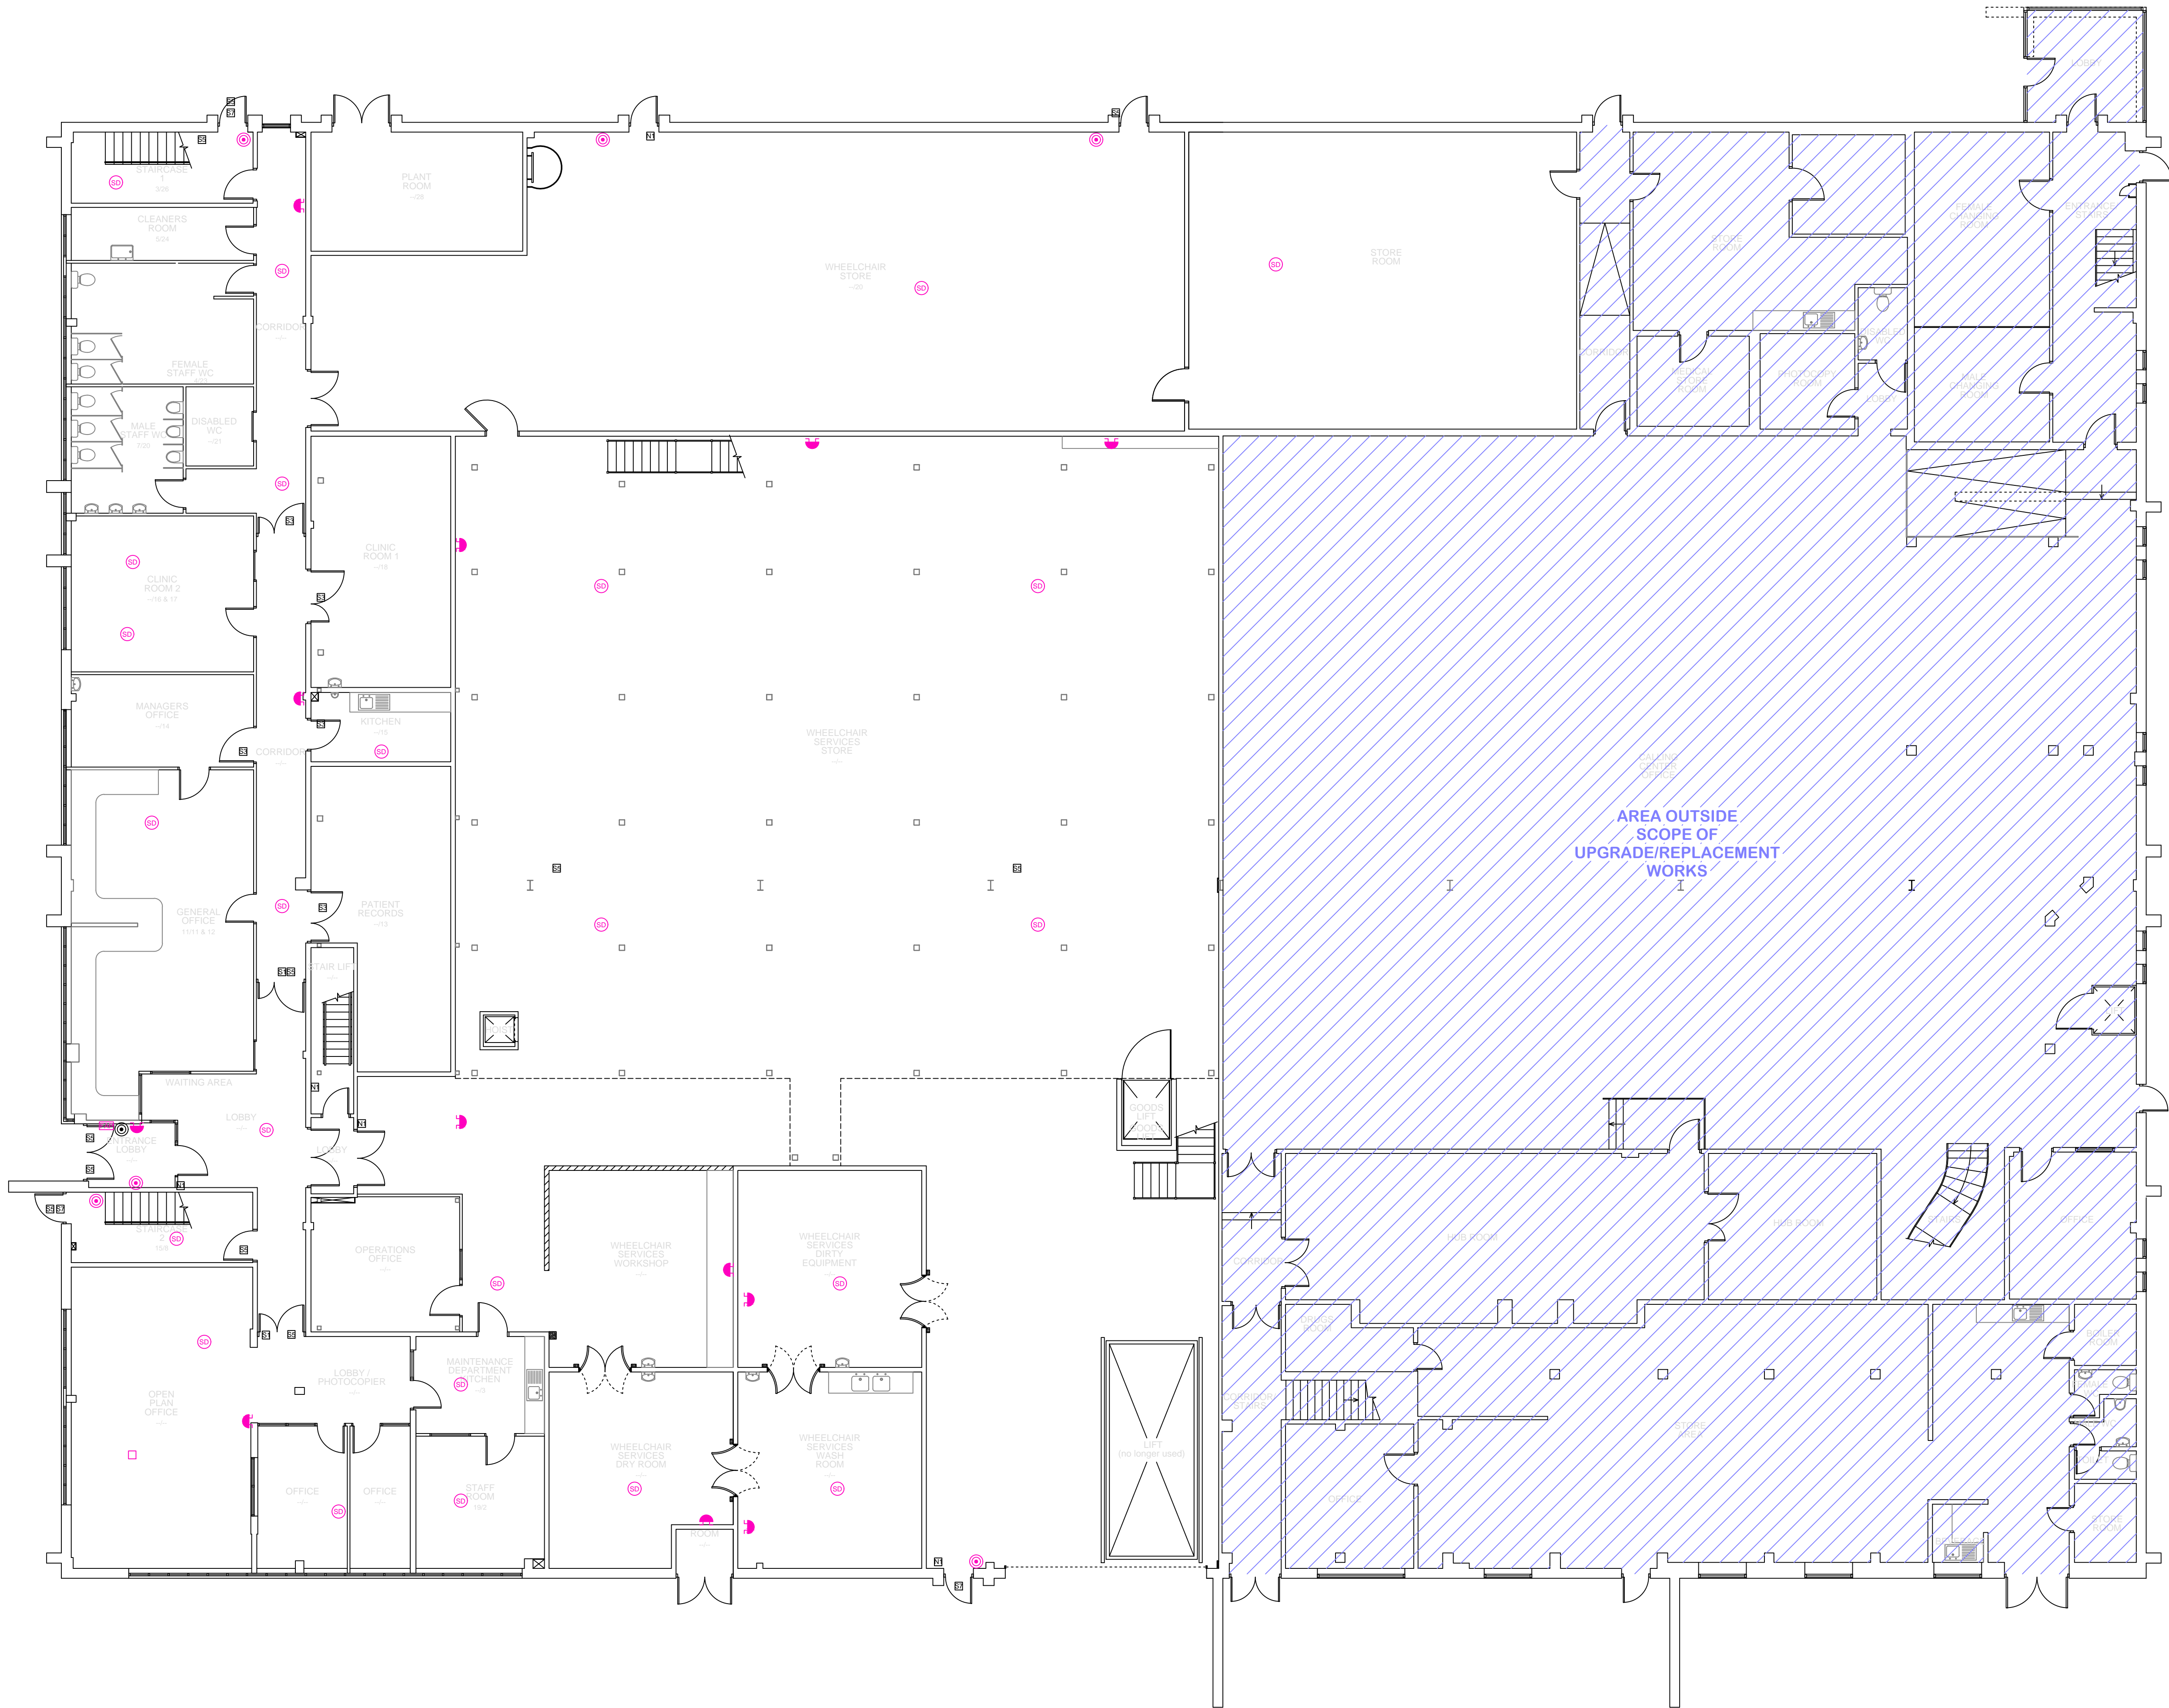

NOTES:



4 HERMITAGE CLOSE  
THREE LEGGED CROSS  
WIMBORNE  
DORSET  
BH21 6QA  
Tel: 07835 742300  
Email: autocad\_drawings@btinternet.com

Revision	Description	Date	Checked
T1	TENDER ISSUE	MAY 17	ISW
AMENDMENT RECORD			

Project:  
The Acorns Building  
Ringwood Road  
St. Leonards  
Nr. Ringwood  
Hampshire  
BH24 2RR

Title:  
Fire Alarm Upgrade  
Existing equipment to be removed  
GROUND FLOOR


Drawn By:  
ISW  
Checked By:  
Scale @ A1:  
1:100

Date:  
MAY 17  
Date:  
MAY 17

© This drawing and/or design is the property of 'LIFE SAFETY SYSTEMS' and shall not be reproduced or copied in the whole or part in any way or conveyed to a third party without the owners written permission.  
Drawing Number:  
SAMPLE/2017/05/FA200  
Revision: T1



- SMOKE DETECTOR IONISATION.
- SMOKE DETECTOR OPTICAL.
- SMOKE DETECTOR.
- HEAT DETECTOR.
- OPTICAL SMOKE & HEAT DETECTOR.
- MANUAL BREAK GLASS CALL POINT.
- FIRE ALARM SOUNDER UNIT.
- FIRE ALARM BEACON.
- FIRE ALARM INTERFACE.
- FIRE ALARM PANEL.
- FIRE ALARM REPEATER PANEL.
- LED INDICATOR.

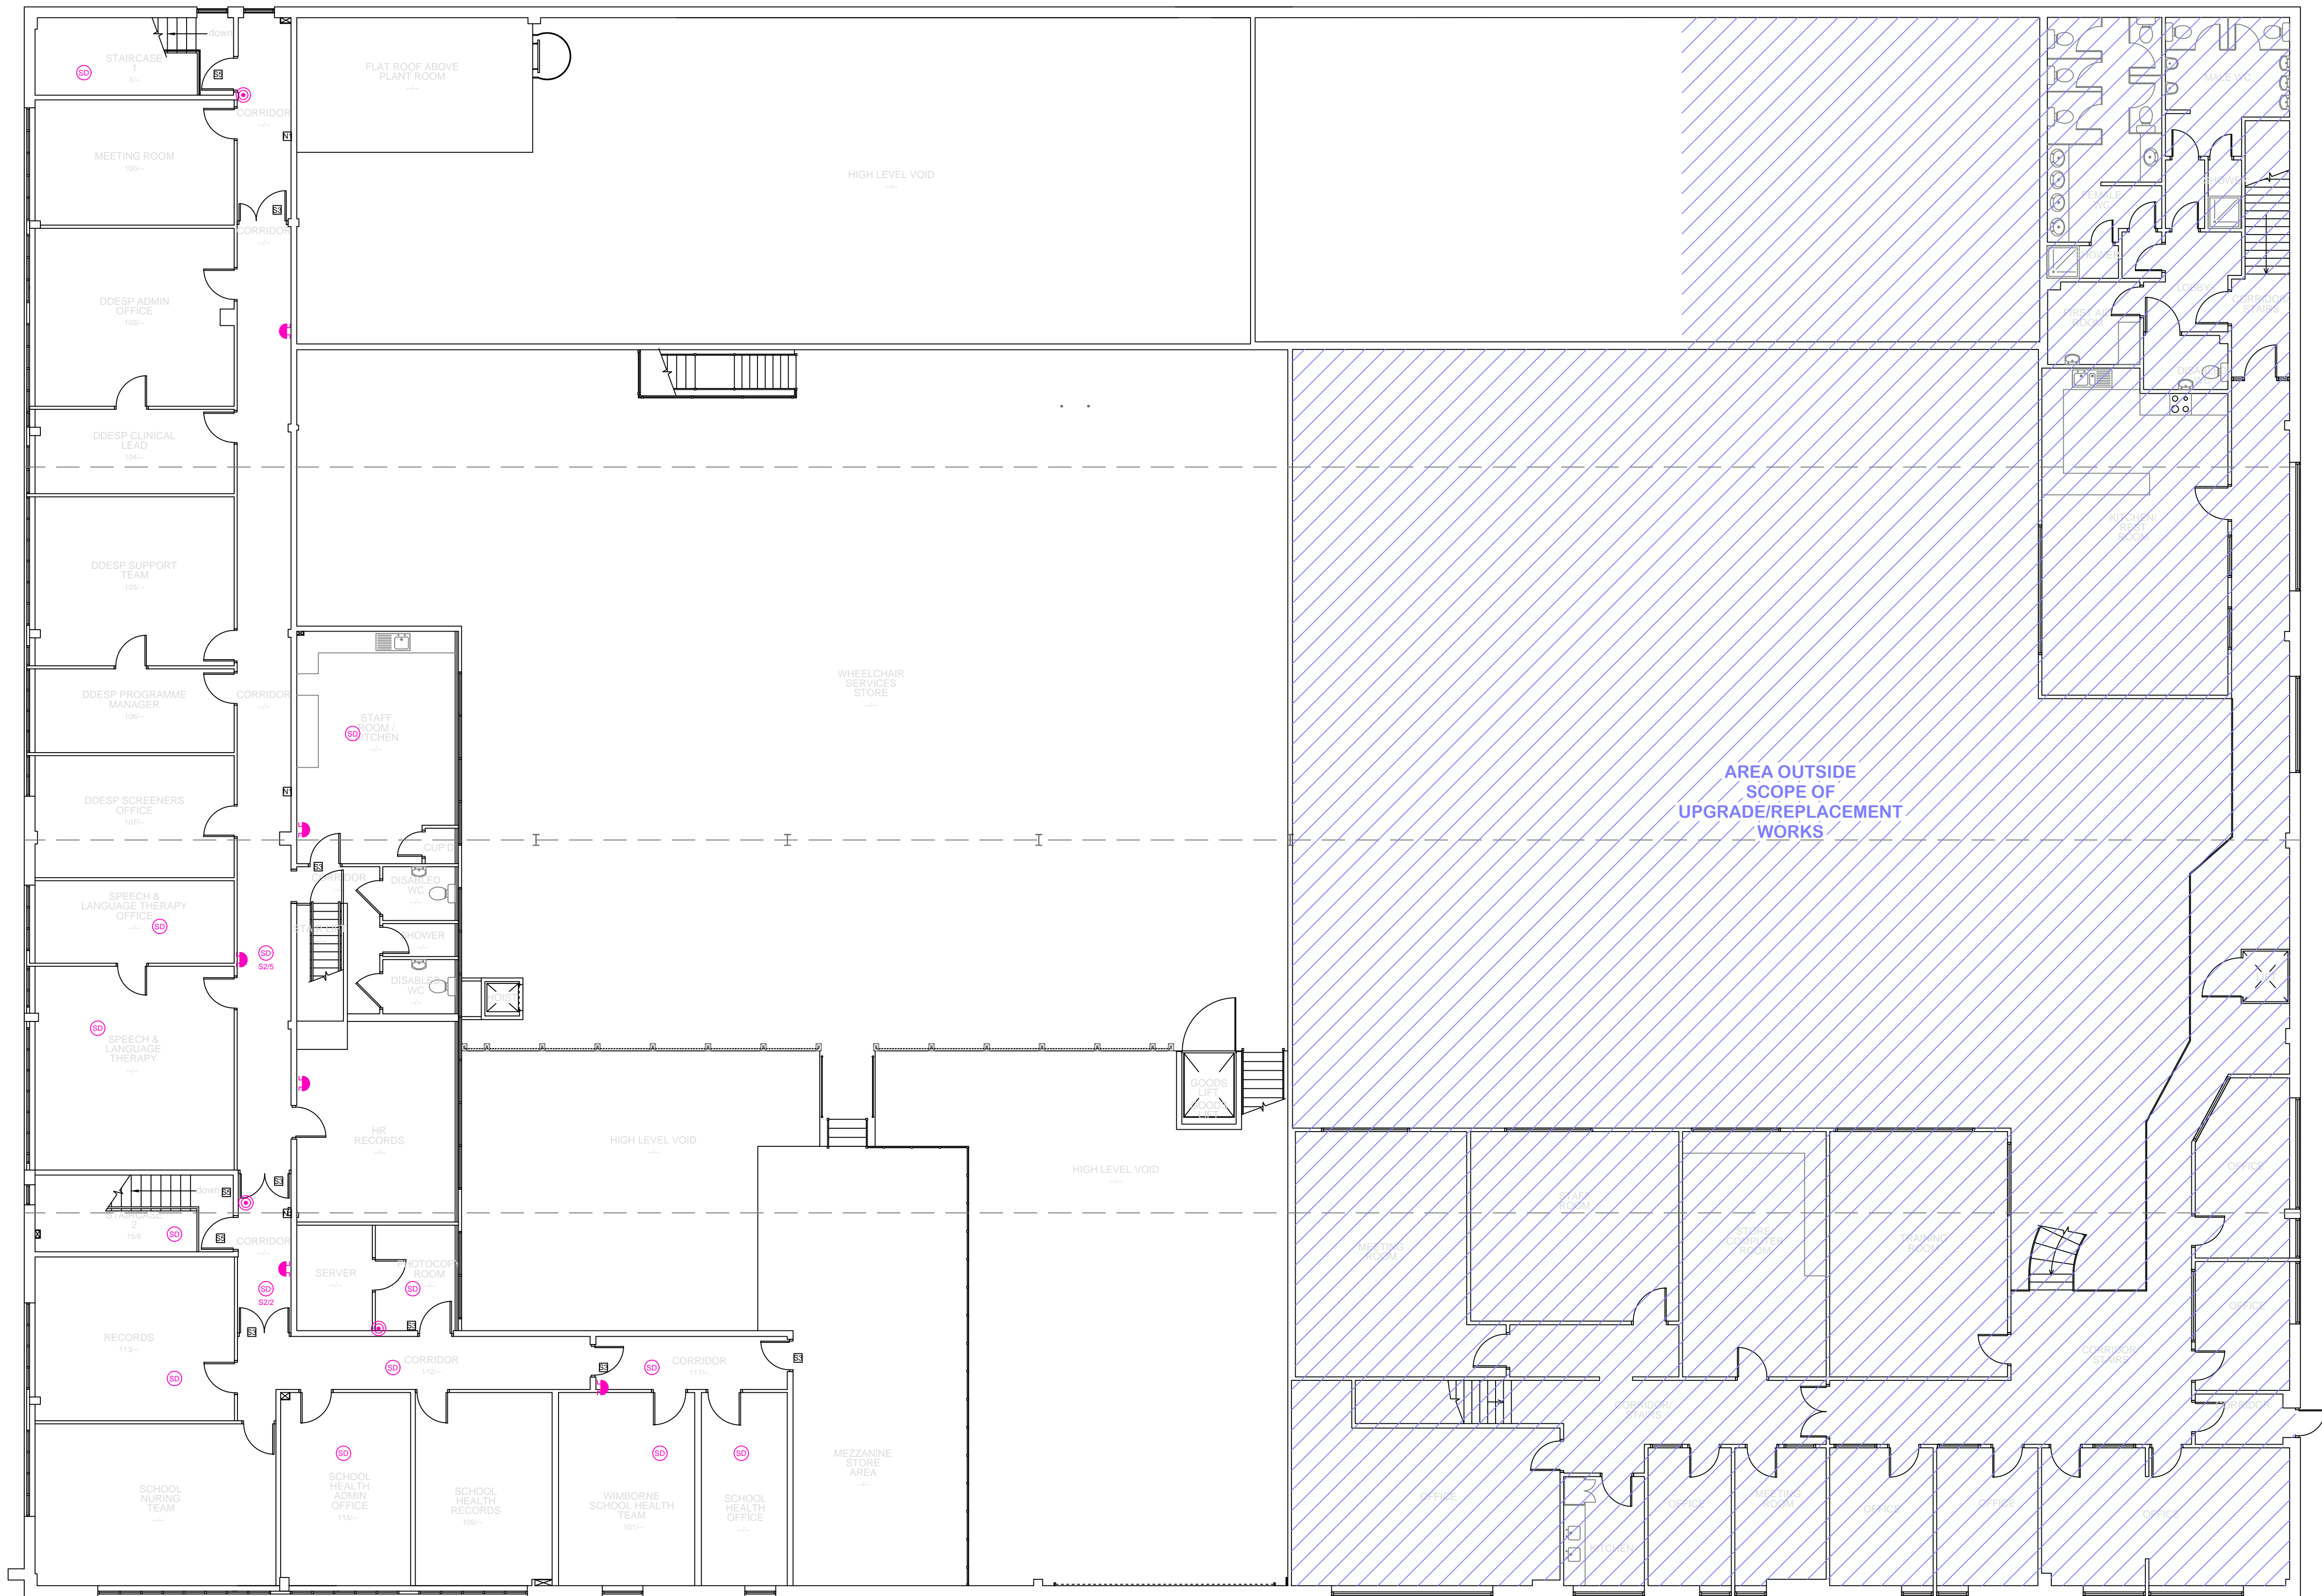

NOTES:



4 HERMITAGE CLOSE  
THREE LEGGED CROSS  
WIMBORNE  
DORSET  
BH21 6QA  
Tel: 07835 742300  
Email: autocad\_drawings@btinternet.com

Revision	Description	Date	Checked
T1	TENDER ISSUE	MAY 17	ISW
AMENDMENT RECORD			


Project:  
The Acorns Building  
Ringwood Road  
St. Leonards  
Nr. Ringwood  
Hampshire  
BH24 2RR

Title:  
Fire Alarm Upgrade  
Existing equipment to be removed  
FIRST FLOOR


Drawn By:  
ISW  
Checked By:  
Scale @ A1:  
1:100

Date:  
MAY 17  
Date:  
Date:  
MAY 17


© This drawing and/or design is the property of 'LIFE SAFETY SYSTEMS' and shall not be reproduced or copied in the whole or part in any way or conveyed to a third party without the owners written permission.  
Drawing Number:  
SAMPLE/2017/05/FA210  
Revision: T1

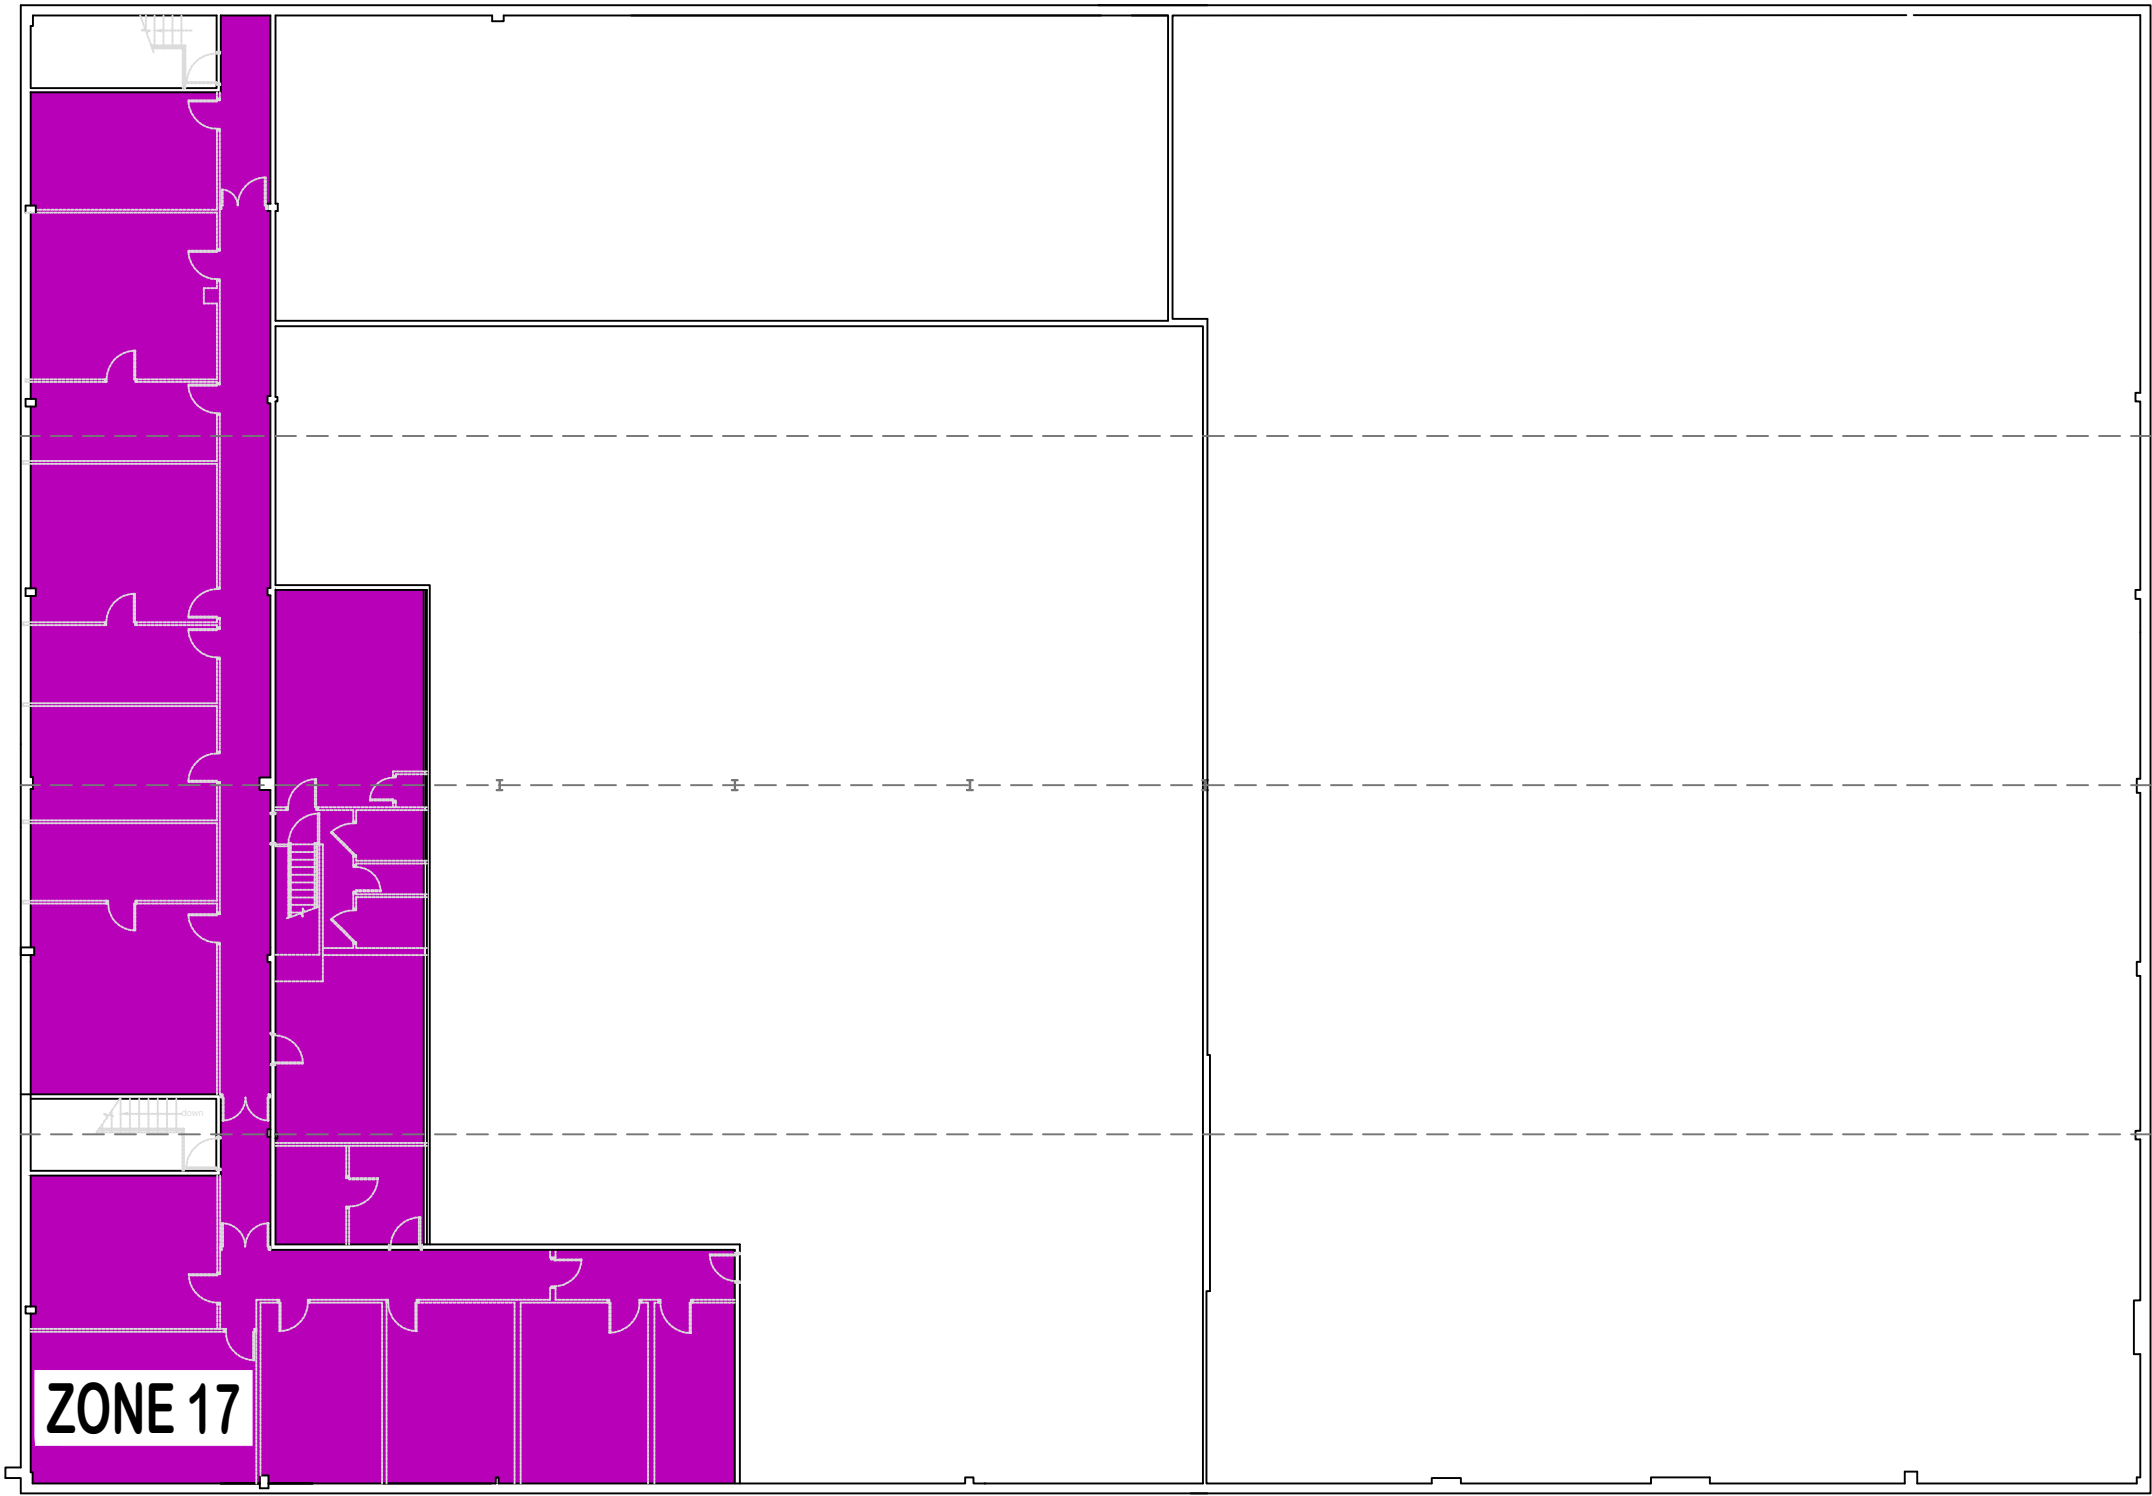

CEILING VOID

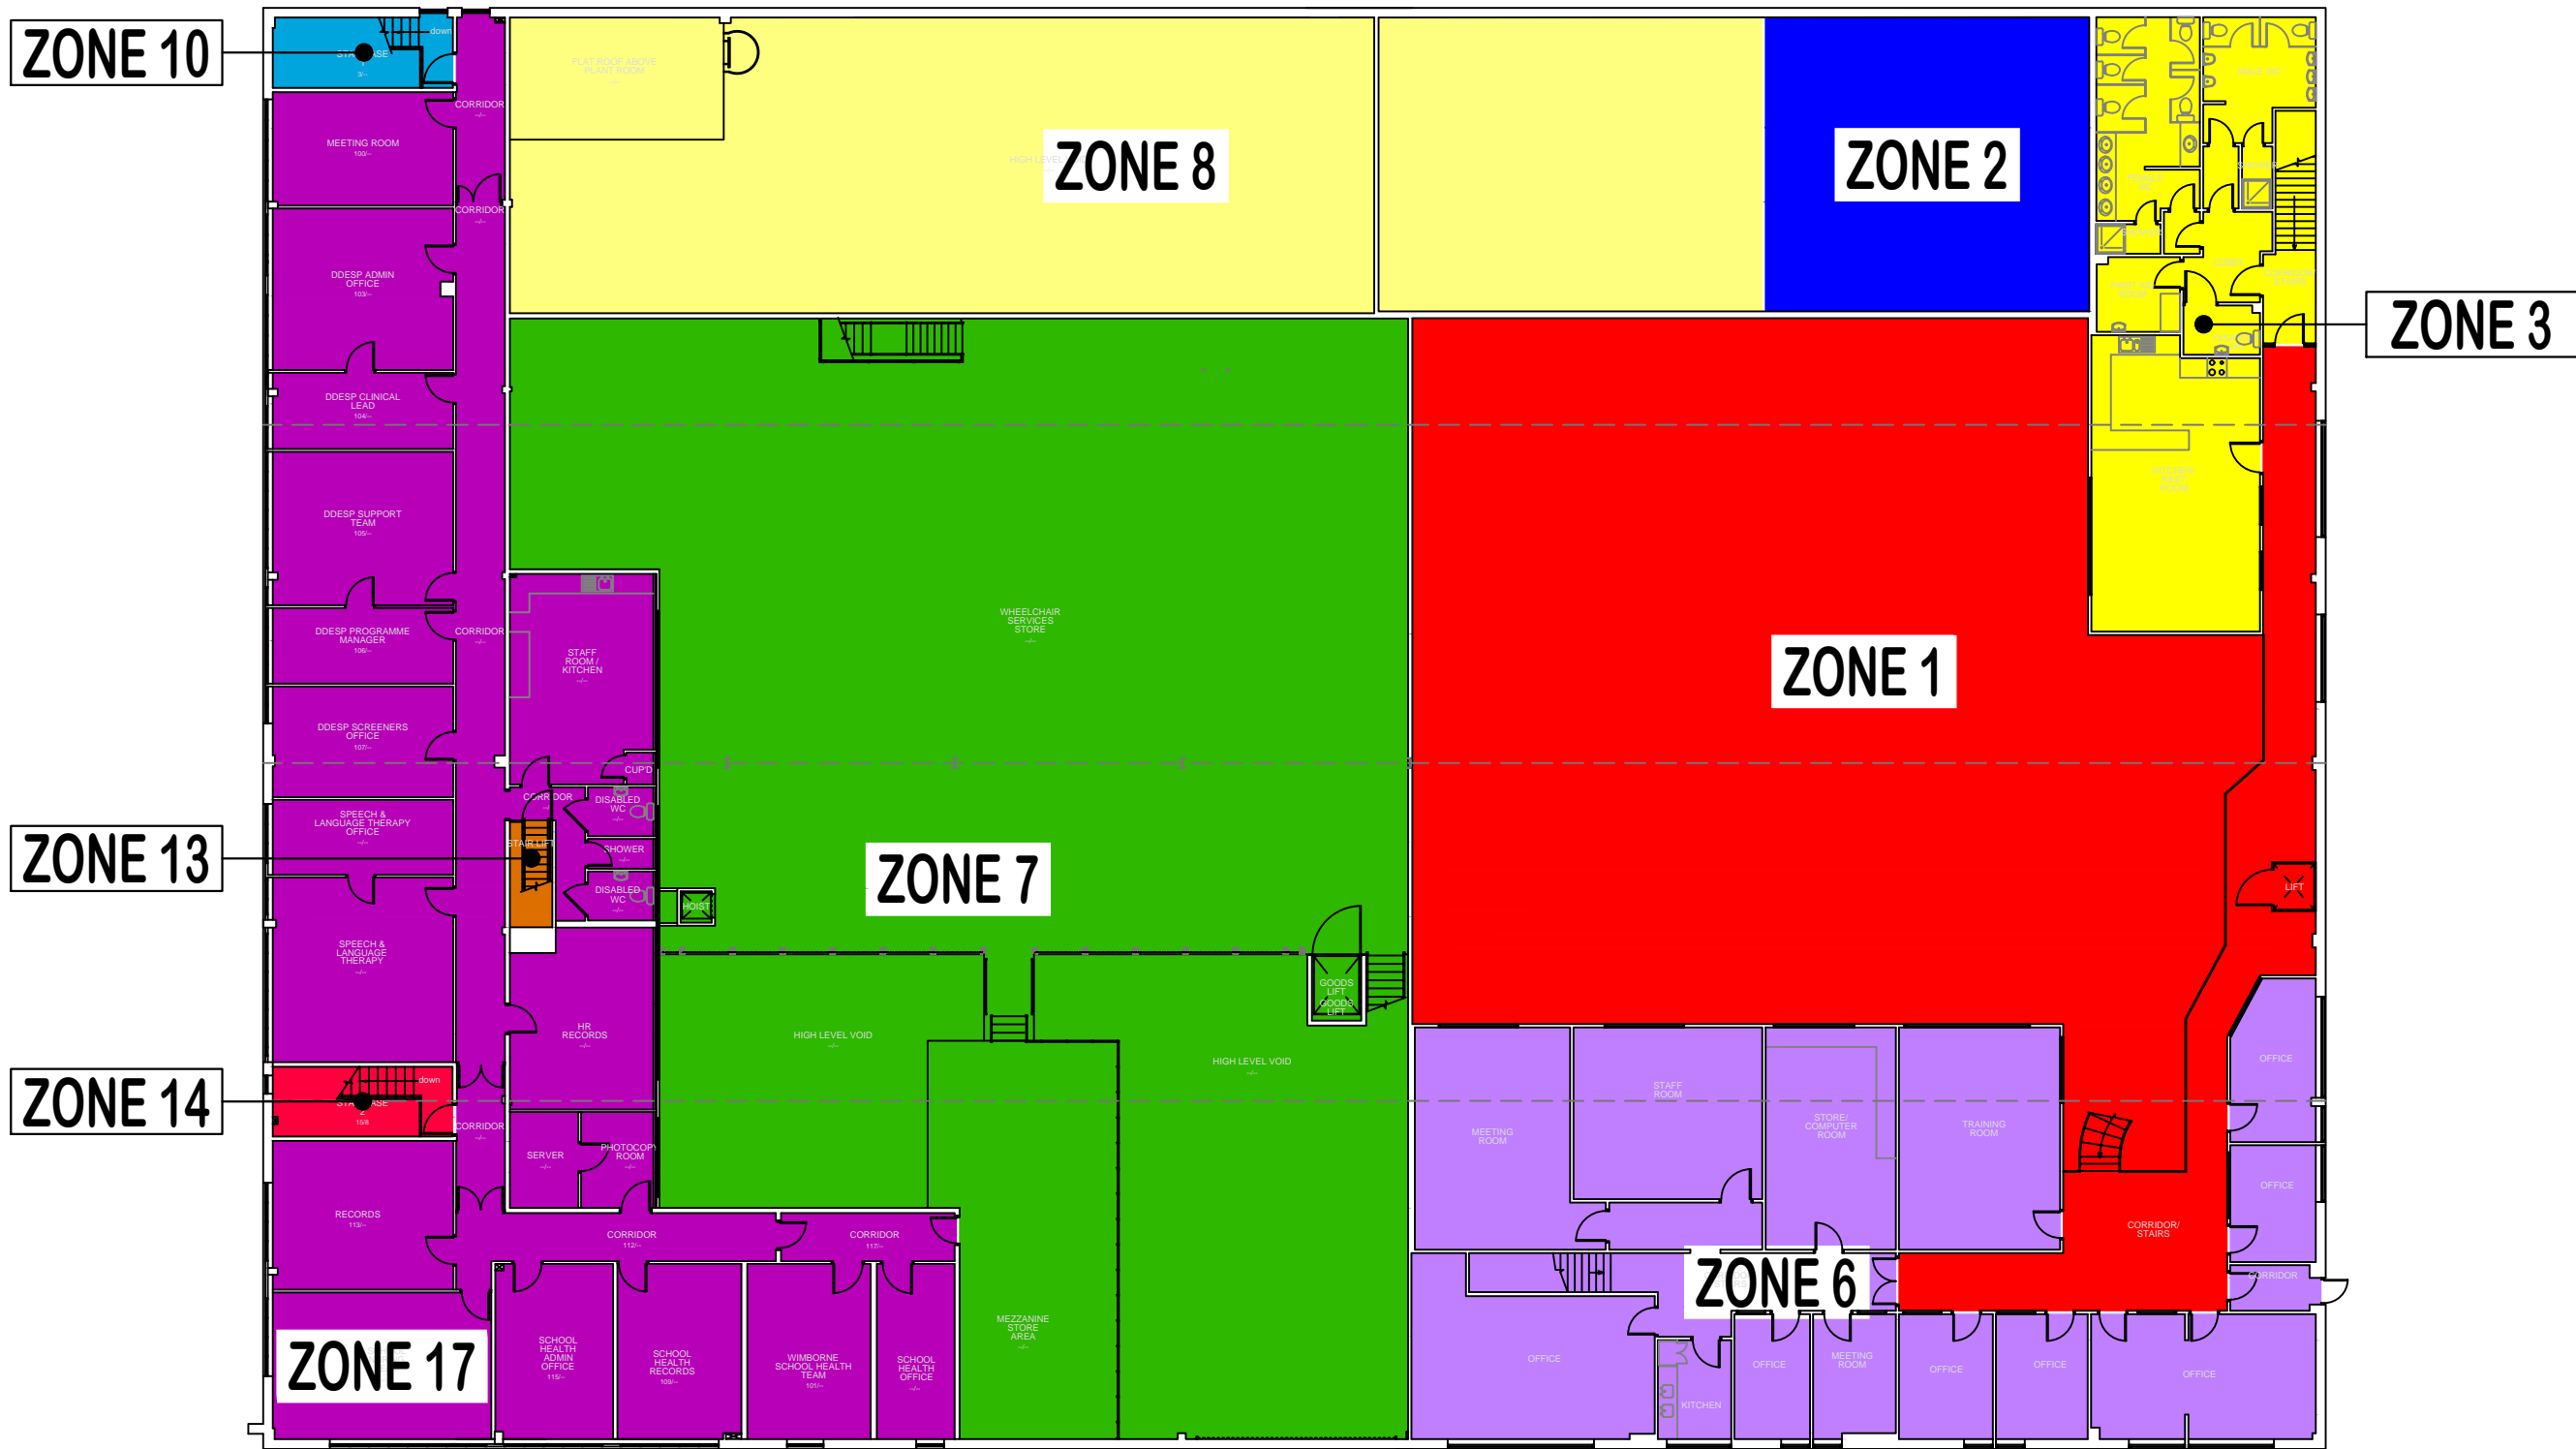

FIRST FLOOR

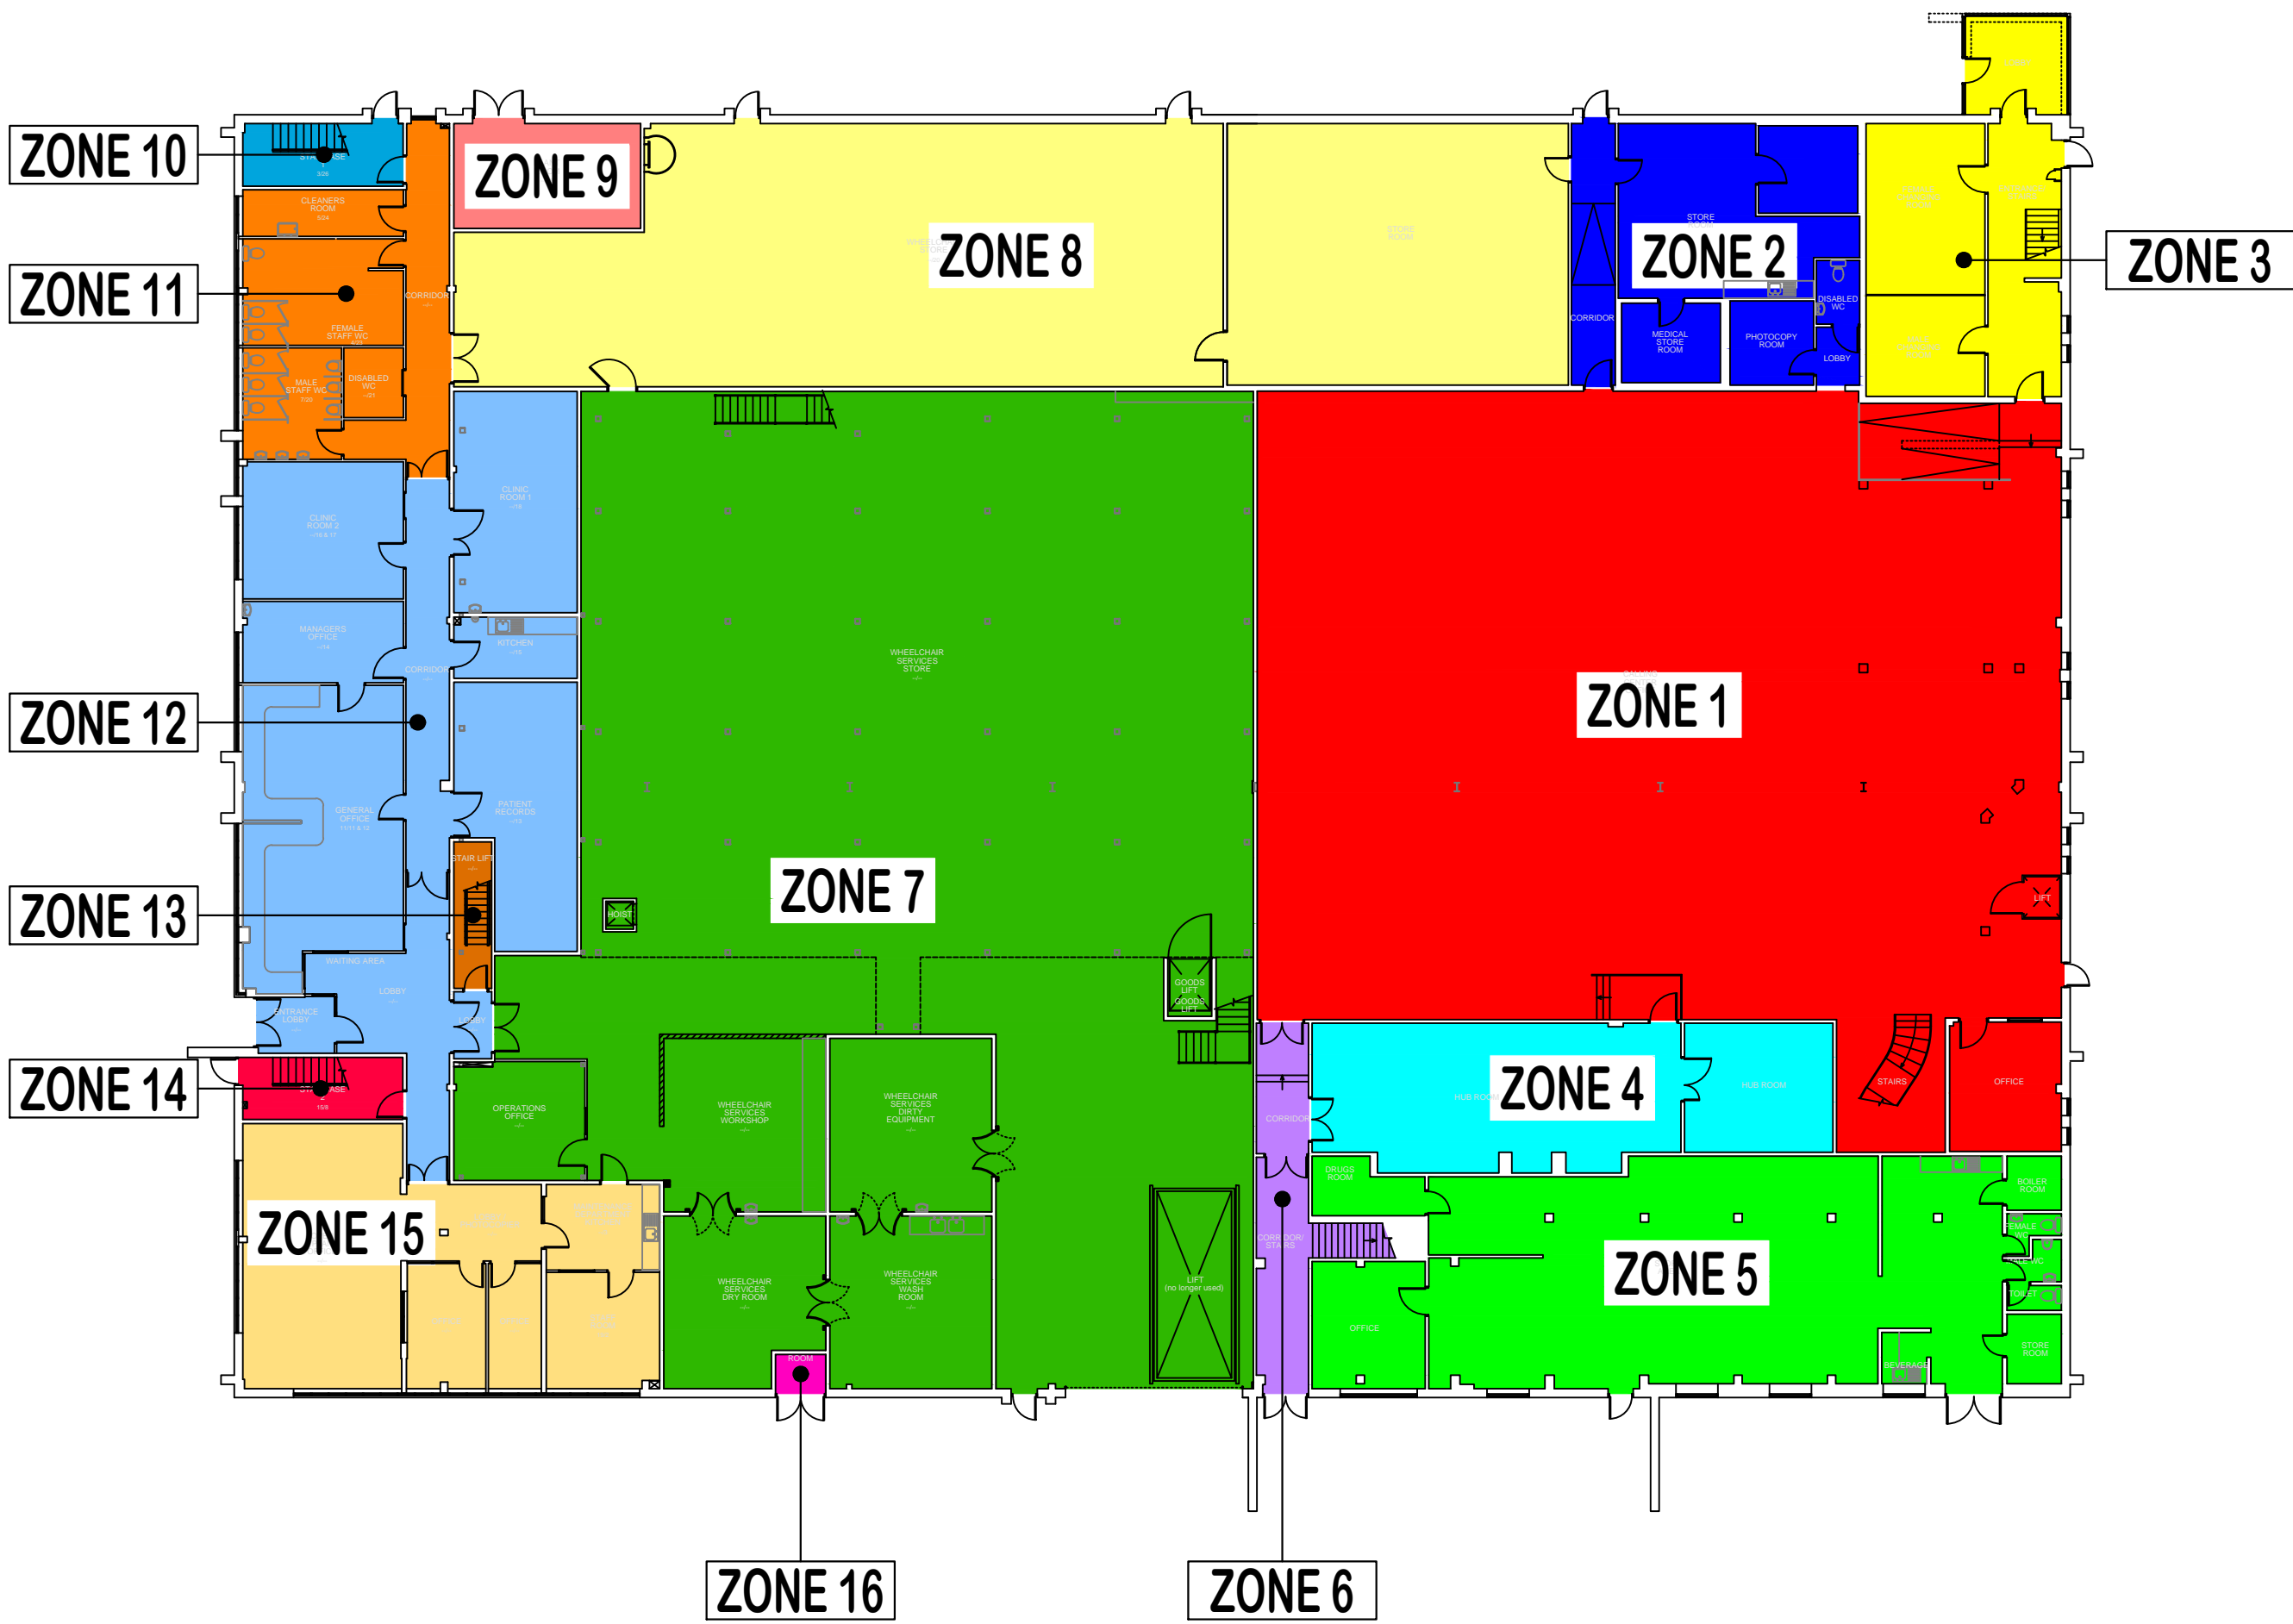

GROUND FLOOR

T1	TENDER ISSUE	MAY 17	ISW
Revision	Description	Date	Checked

AMENDMENT RECORD

© This drawing and/or design is the property of 'LIFE SAFETY SYSTEMS' and shall not be reproduced or copied in the whole or part in any way or conveyed to a third party without the owners written permission.

Drawing Number:  
**SAMPLE/2017/05/FA300**

Revision:	T1								
-----------	----	--	--	--	--	--	--	--	--



4 HERMITAGE CLOSE  
THREE LEGGED CROSS  
WIMBORNE  
DORSET  
BH21 6QA  
Tel: 07835 742300  
Email: autocad\_drawings@btinternet.com

Project:  
**The Acorn Building  
Ringwood Road  
St. Leonards  
Nr. Ringwood  
Hampshire  
BH24 2RR**

Title:  
**Fire Alarm Upgrade  
Detection Zoning  
GROUND, FIRST FLOORS &  
CEILING VOID**

Drawn By:  
**ISW**

Checked By:

Scale @ A1:  
**1:225**

Date:  
**MAY 17**

Date:

Date:  
**MAY 17**



© This drawing and/or design is the property of "LIFE SAFETY SYSTEMS" and shall not be reproduced or copied in the whole or part in any way or conveyed to a third party without the owners written permission.

---

Drawing Number:

**SAMPLE/2017/05/FA400**

Revision:	T1						
-----------	----	--	--	--	--	--	--