


The use of alternative equipment will invalidate the design as shown together with the compliance with the current British Standards.

-
- A circular diagram illustrating a cross-section of a traditional building structure. The structure consists of three main layers: a thatched roof at the top, an oak beam in the middle, and a stone wall at the bottom. The thatched roof is shown with a cross-hatched pattern. The oak beam is a solid horizontal layer. The stone wall is composed of irregular stones. A small square object, possibly a window or door, is visible on the left side of the oak beam. Labels with arrows point to each layer: 'THATCHED ROOFING' for the roof, 'OAK BEAM' for the middle layer, and 'STONE WALL' for the bottom layer.

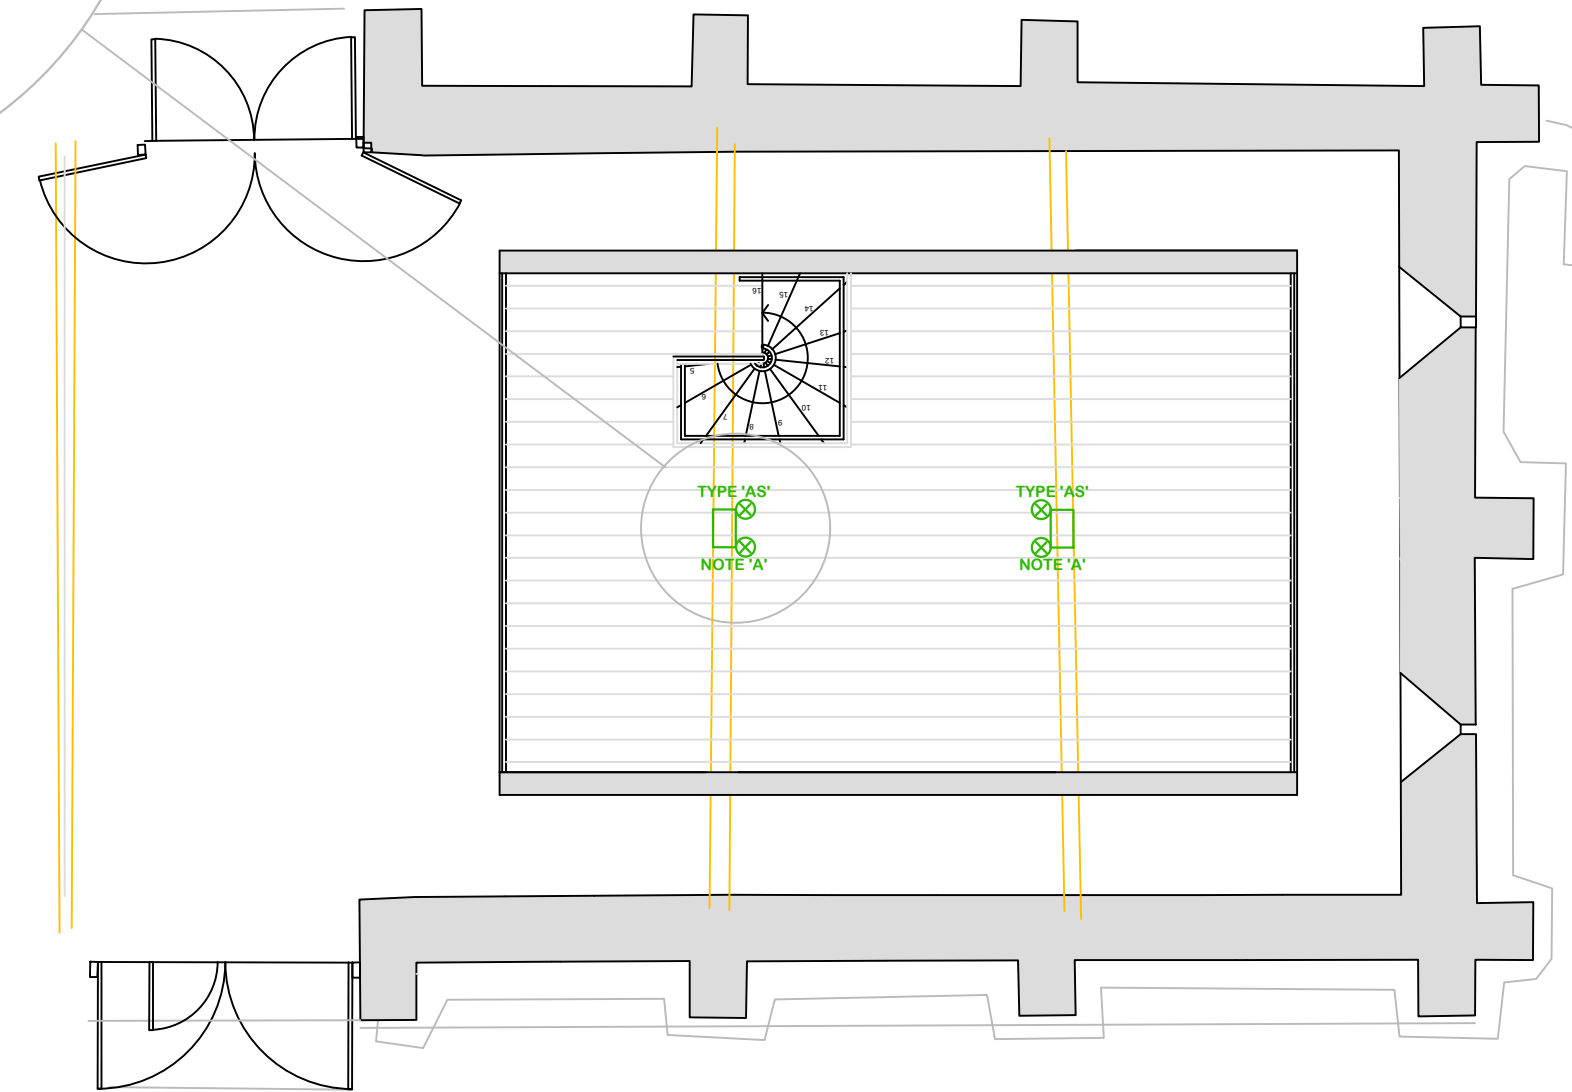

Revision:								
-----------	--	--	--	--	--	--	--	--